

CLIENT INFORMATION

BOSEMAN RESIDENCE

119 MILBY ST

HOUSTON, TX 77003

DESIGNER INFORMATION

KALI STEELE

STEELE DESIGN FIRM

9850 PAGEWOOD LANE


HOUSTON, TX 77042

STEELEDISIGNFIRM@GMAIL.COM

405-655-5917

SHEET INDEX

- CS COVER SHEET
- DI DEMOLITION PLAN
- ID1 PARTITION PLAN
- ID2 REFLECTED CEILING PLAN
- ID3 POWER PLAN
- ID4 FINISH PLAN
- ID5 FURNITURE PLAN
- ID6 a,b,c ELEVATIONS
- ID7 SECTIONS
- ID8 a,b,c SCHEDULES
- LS-1 LANDSCAPE/ EXTERIOR PLAN

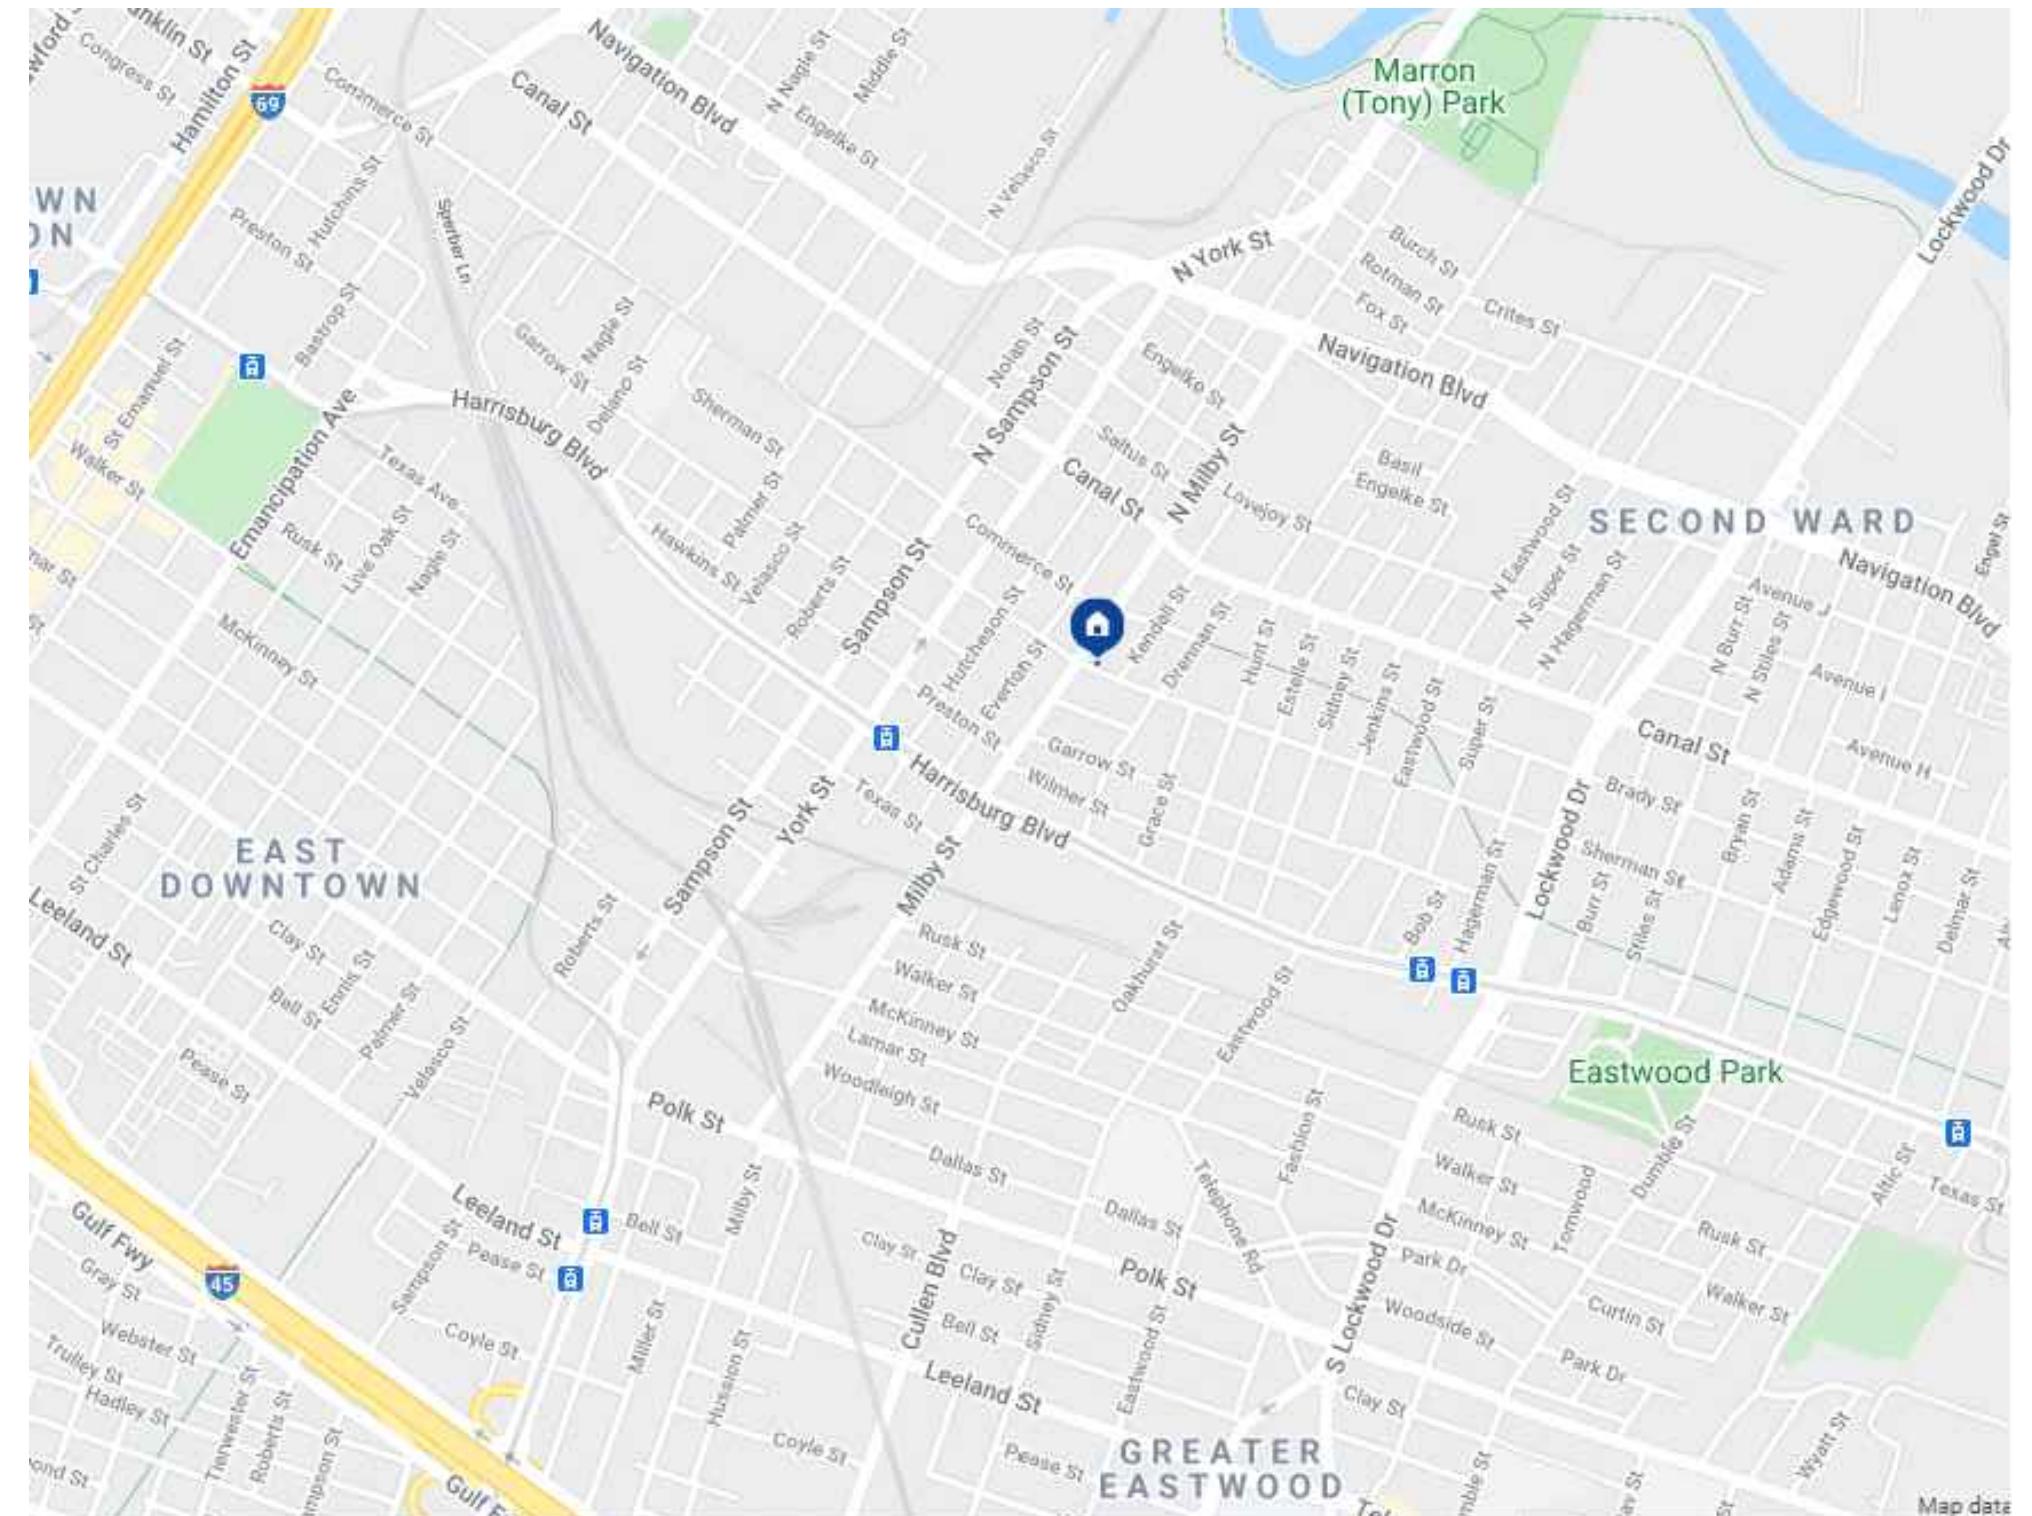LOCATION MAPSYMBOLS LEGEND

- 1 A7 ELEVATION TAG
- 6 FURNITURE TAG
- 1 A7 SECTION TAG
- PLAN NOTE KEY

PROJECT: BOSEMAN RESIDENCE
EAST DOWNTOWN
HOUSTON



RESIDENTIAL DESIGN STUDIO
INDS 2313

REVISIONS

6	
5	
4	
3	
2	
1	

DATE: OCTOBER 8, 2020

DRAFTED BY:
KALI
STEELE

SHEET CONTENTS:

COVERSHEET

SHEET:

CS

This architectural floor plan illustrates a kitchen and a adjacent room. The kitchen area features a large island with a built-in oven and a cooktop. A built-in microwave is positioned above the island. The kitchen is equipped with a 48x36 inch range hood and a double sink. A water connection point is located on the floor near the kitchen. The adjacent room contains a staircase leading up, with a water connection point also present. The plan includes various dimensions and labels for furniture and fixtures.

Key dimensions and labels:

- Overall width: 46'-0"
- Overall depth: 28'-0"
- Kitchen width: 12'-0"
- Kitchen depth: 12'-0"
- Island width: 12'-0 1/4"
- Island depth: 6'-0"
- Adjacent room width: 11'-7 1/4"
- Island height: 1'-1"
- Island depth: 10'-5 1/2"
- Island width: 10'-6"
- Range hood width: 48x36"
- Double sink width: 10'-5 1/2"
- Double sink depth: 9'-0"
- Double sink width: 10'-6"
- Water connection point: HOSE BIB WATER CONNECTION
- Staircase label: UP
- Appliance label: COOK TOP
- Appliance label: MW

FIRST FLOOR DEMOLITION PLAN

— 30. *Verdier* —

DEMOLITION LEGEND

—

WALLS TO DEMOLISH

100

EXISTING TO REMAIN

A circular gear with 12 teeth, drawn with thin lines on a white background. The gear is oriented vertically, with its center at the top. The teeth are evenly spaced and extend outwards from the circular arc.

2 SECOND FLOOR DEMOLITION PLAN

SCALE 1/4" = 10"

NOTES.

-VIE

ROSEMAN RESIDENCE EAST DOWNTOWN HOUSTON

PROJECT

RESIDENTIAL DESIGN STUDIO

INTERIOR DESIGN


REVISIONS		
6		
5		
4		
3		
2		
1		


DRAFTED BY:
KALI
STEELE

SHEET CONTENTS:

DEMOLITION PLAN

SHEET:

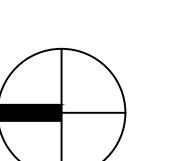

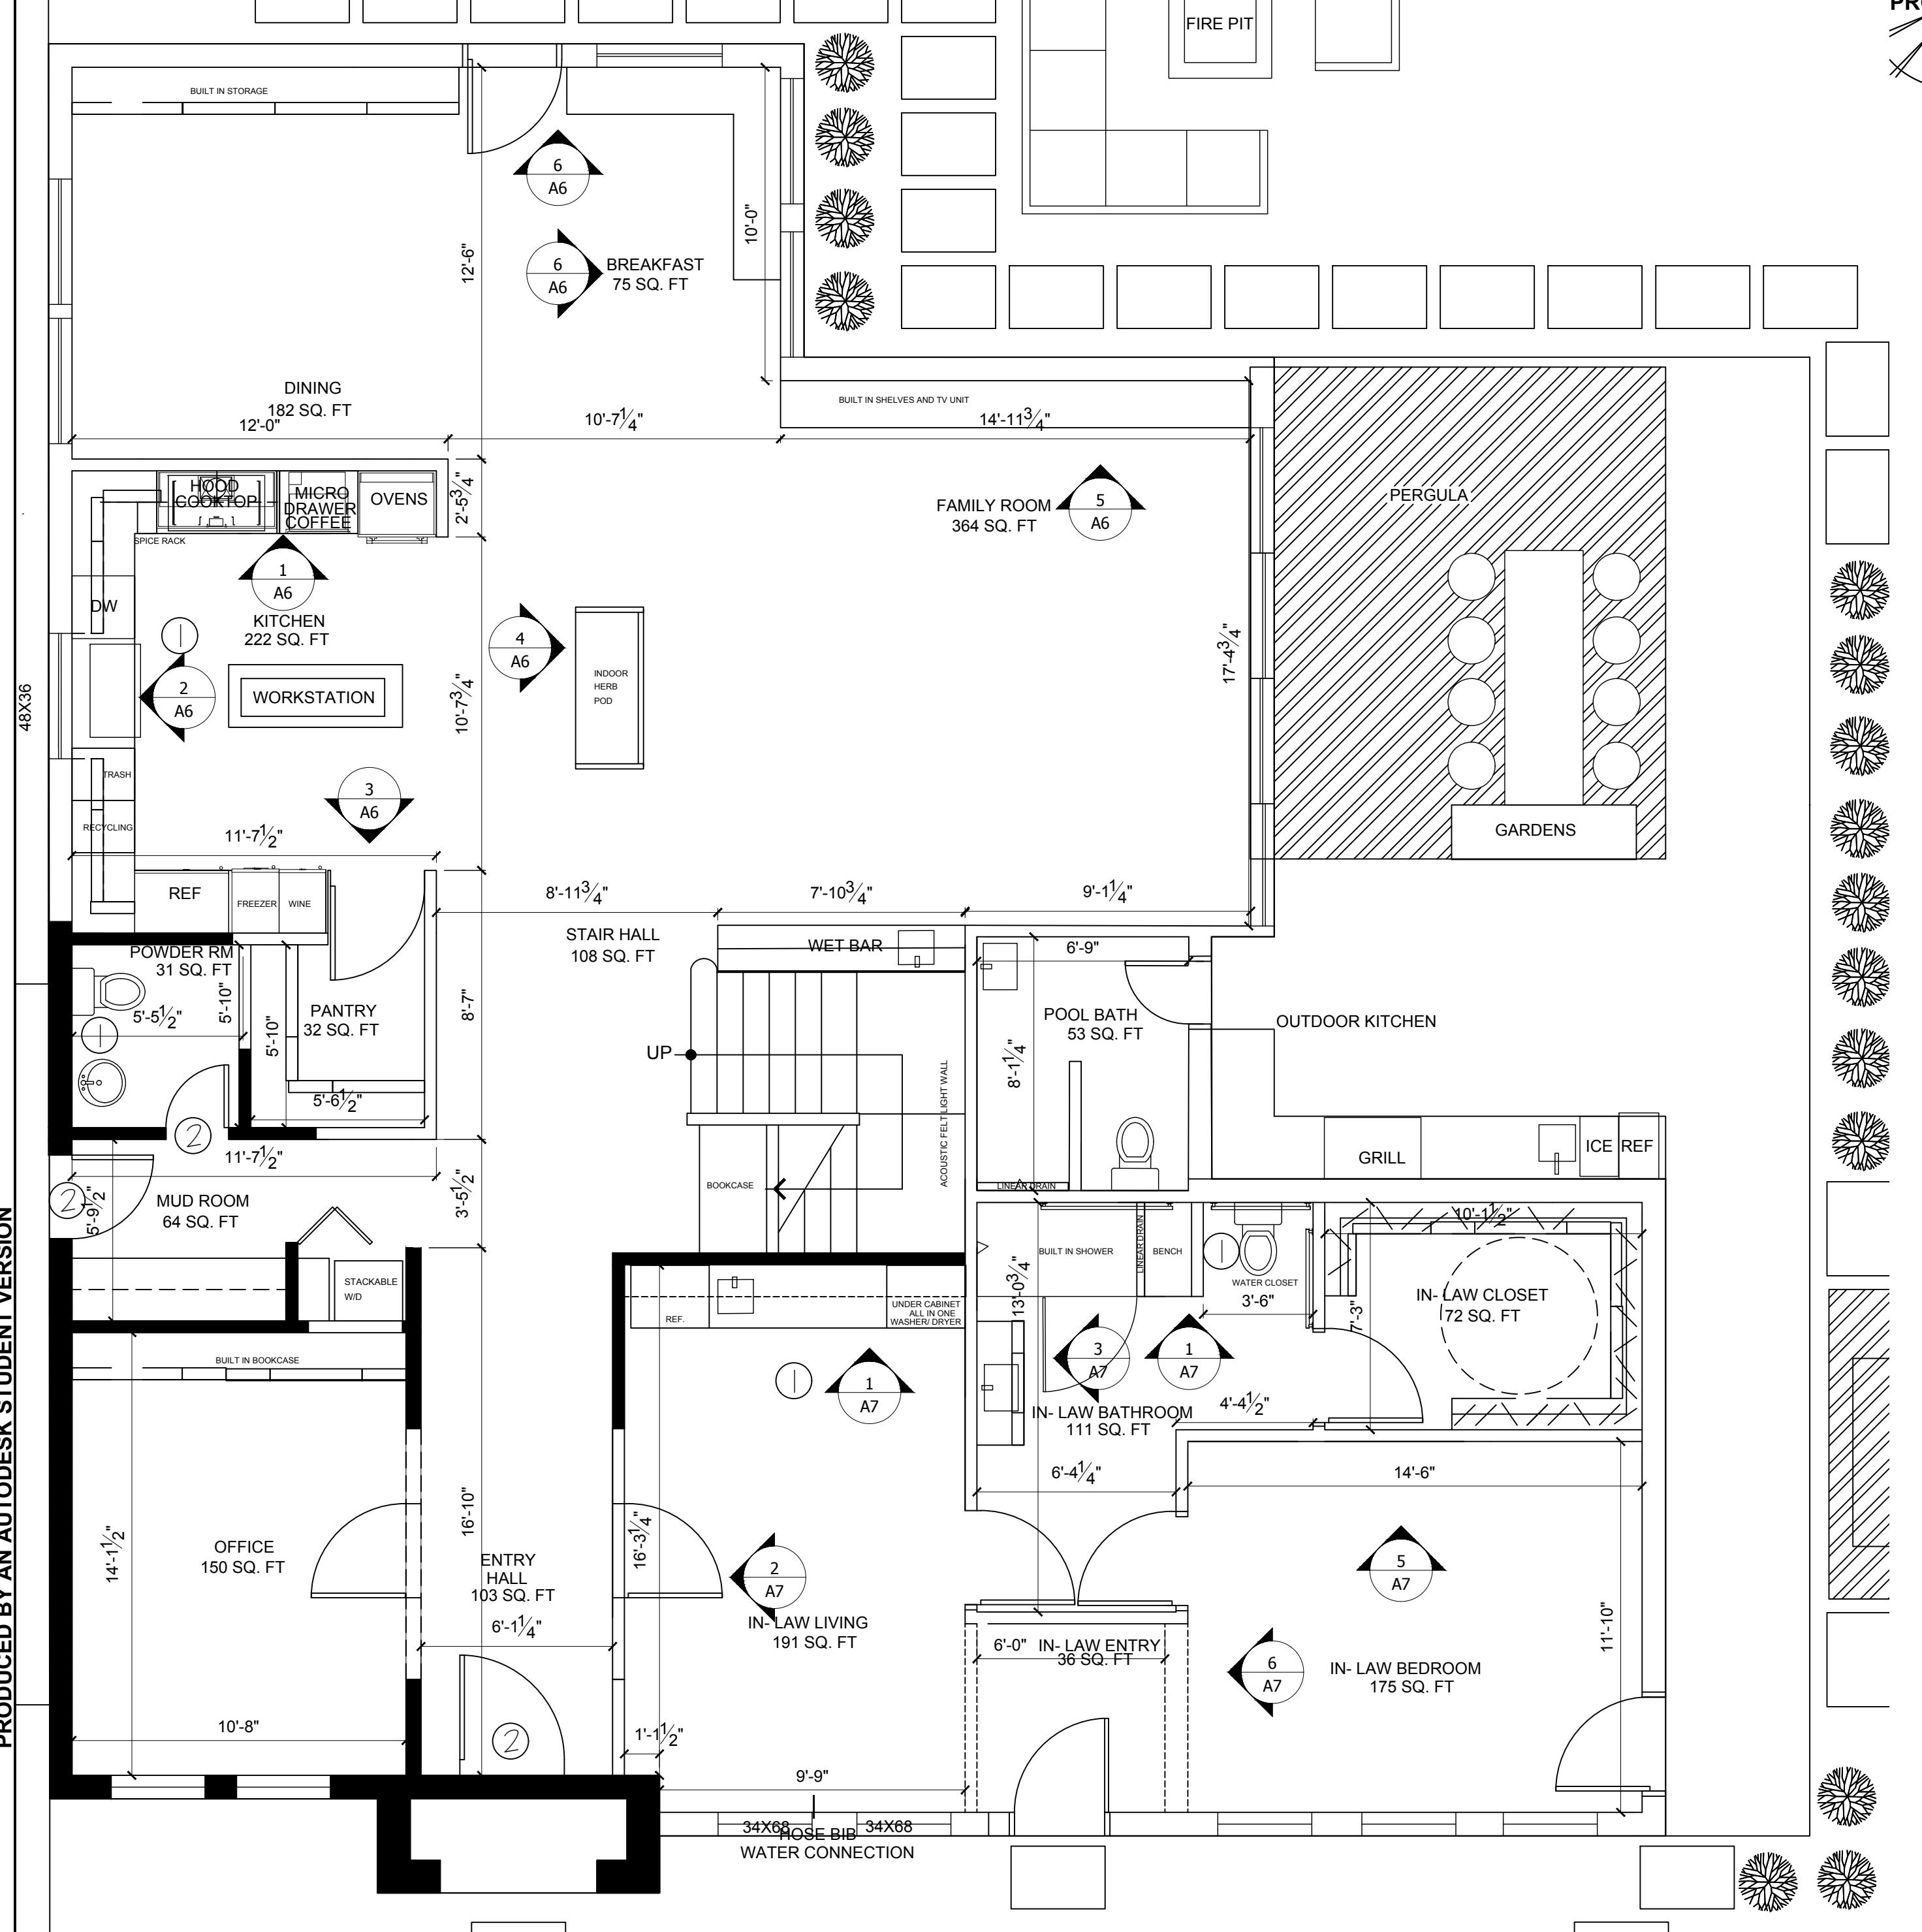



1 FIRST FLOOR

SCALE: 1/4" = 1'-0"

GENERAL NOTES:


- ALL INTERIOR PARTITIONS WILL BE WOOD STUDS AT 16" O.C. UNLESS NOTED OTHERWISE. REFER TO STRUCTURAL DRAWINGS FOR ADDITIONAL INFORMATION ON EXTERIOR PARTITION CONSTRUCTION.
- ALL PARTITIONS TO BE TYPE I, U.N.O.
- DIMENSIONS ARE NOT ADJUSTABLE U.N.O. UNLESS NOTED WITH A + / - SYMBOL. ONLY NORMAL INDUSTRY STANDARD TOLERANCES ARE ACCEPTABLE FROM INDICATED DIMENSION, AND THE DESIGNER MUST BE NOTIFIED.
- DO NOT SCALE THE DRAWINGS.
- BLOCKING TO BE LOCATED BEHIND ALL ACCESSIBILITY HARDWARE SUCH AS GRAB BARS.
- ALL WORK SHALL BE DONE IN ACCORDANCE WITH APPLICABLE CODES AND STANDARDS.

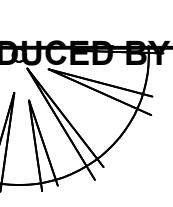

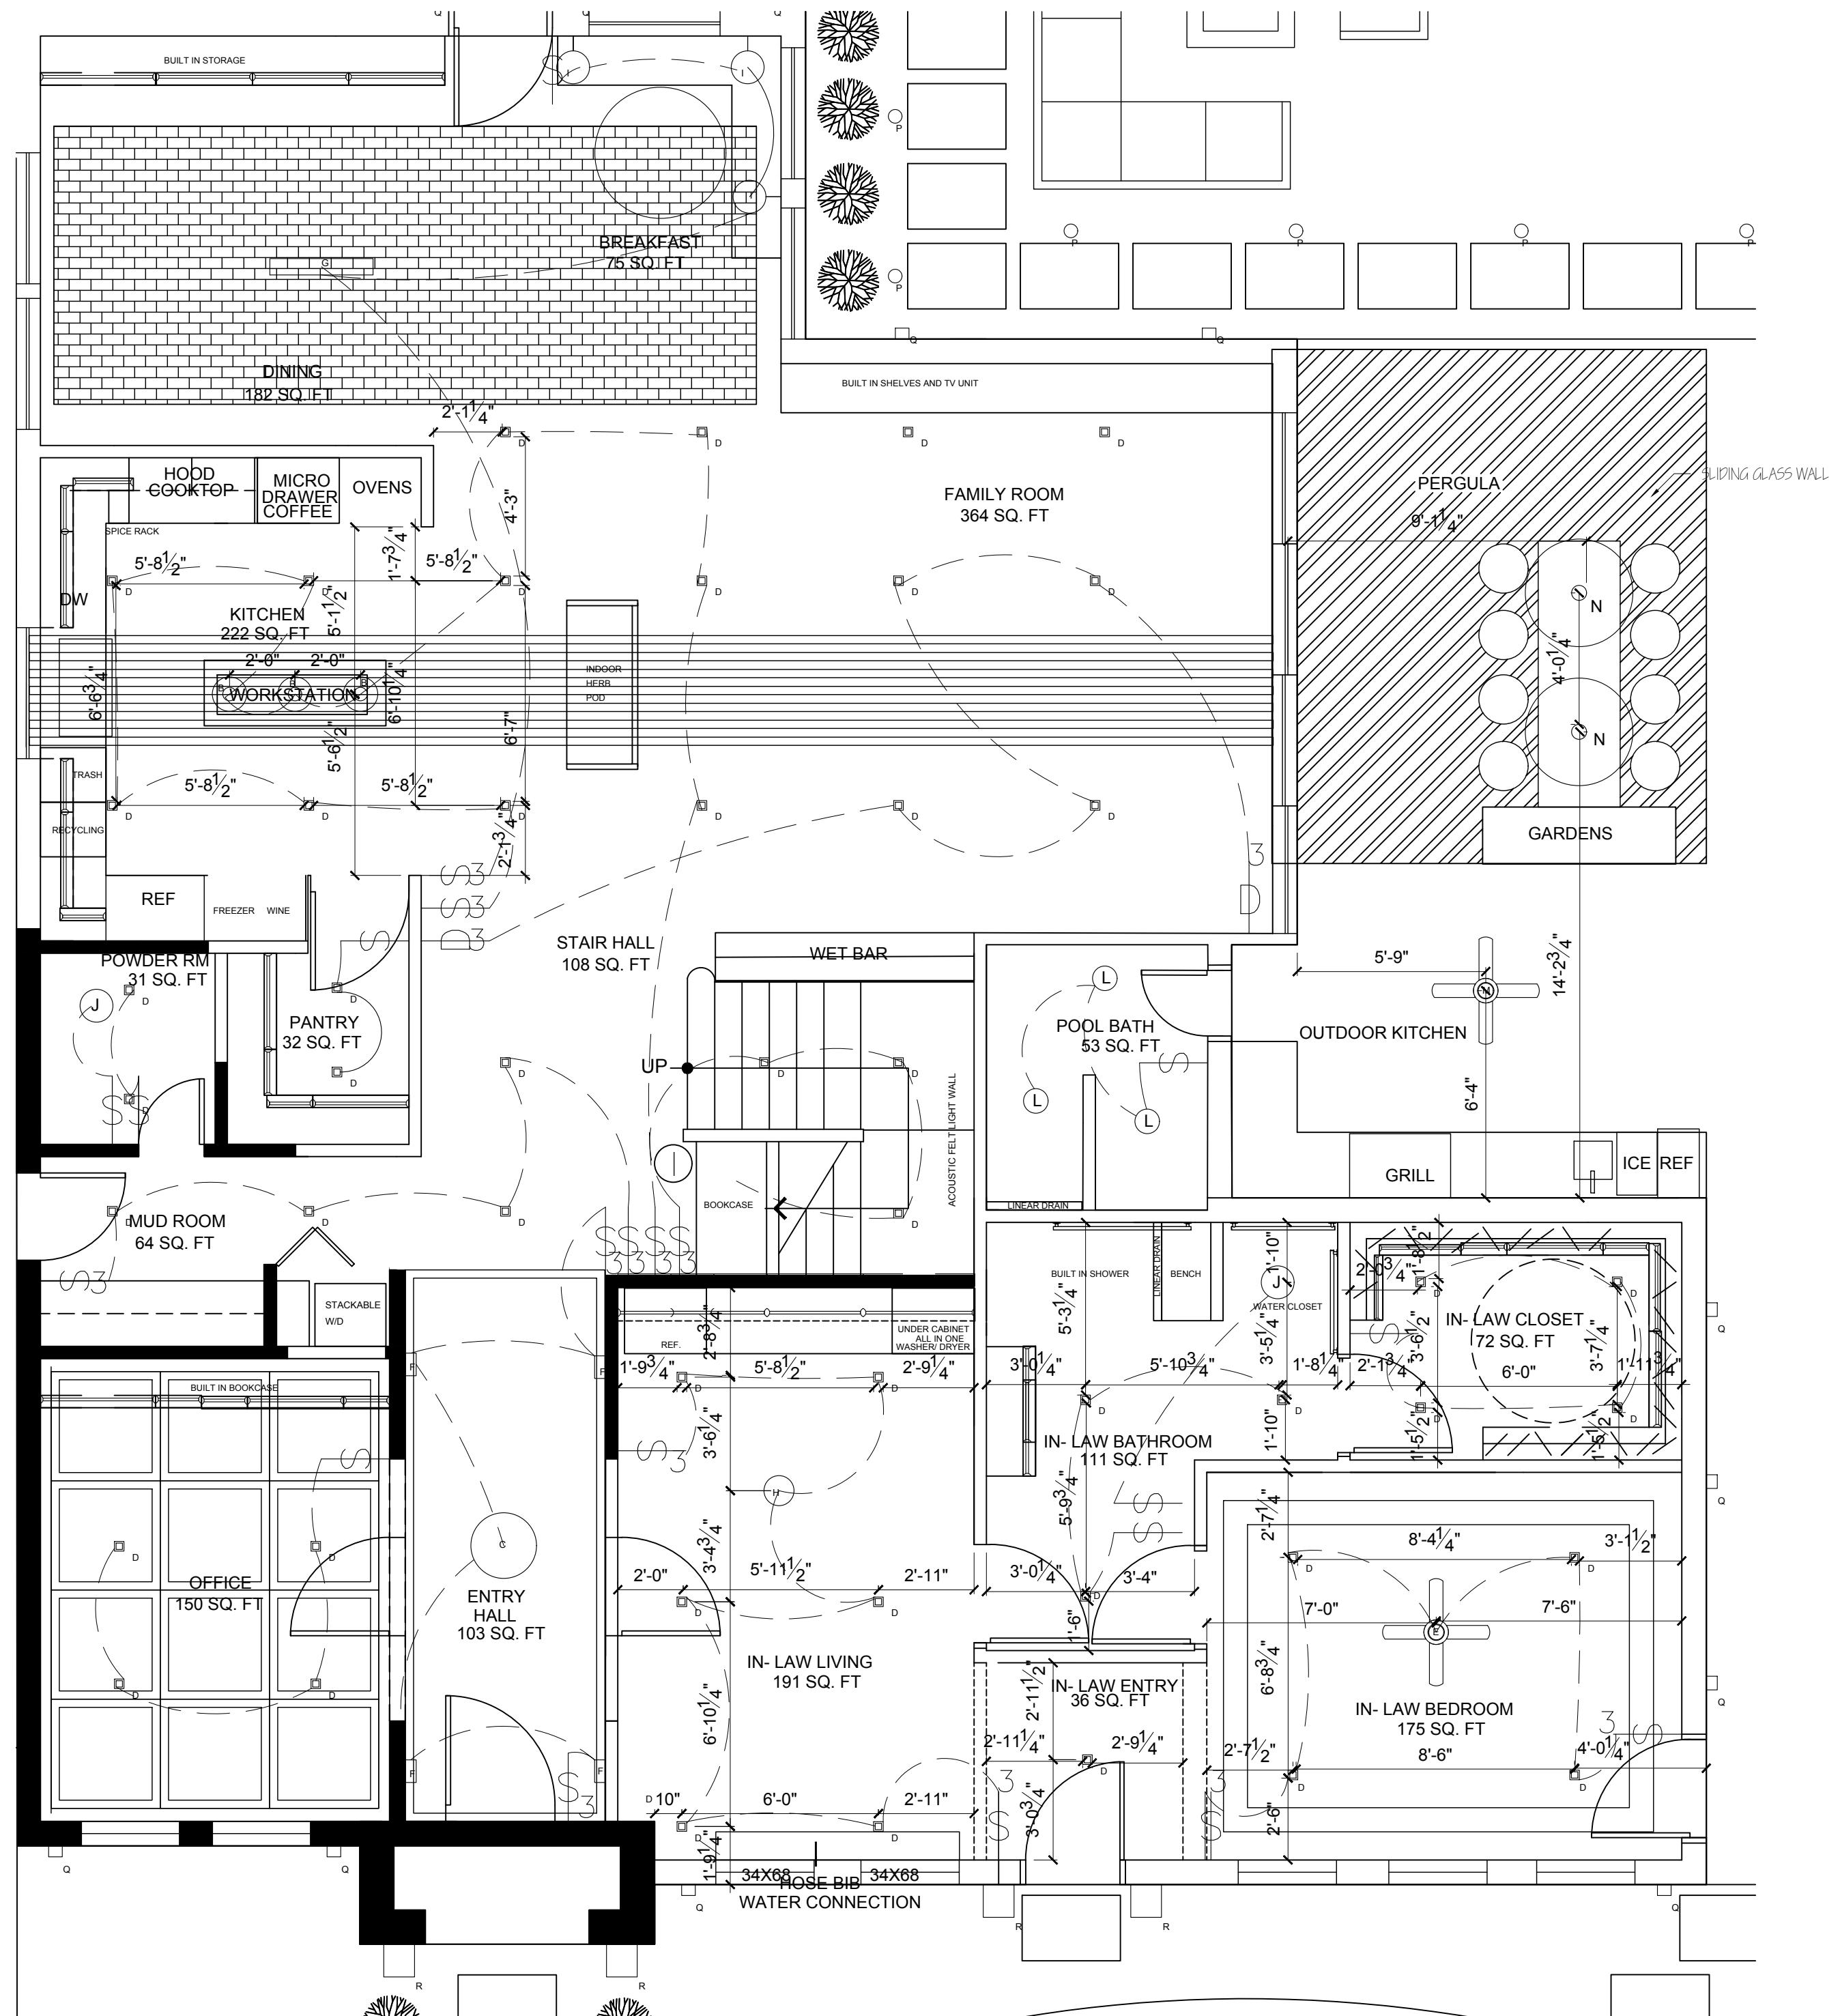

1 FIRST FLOOR RCP AND ELECTRICAL


SCALE: 1/4" = 1'-0"

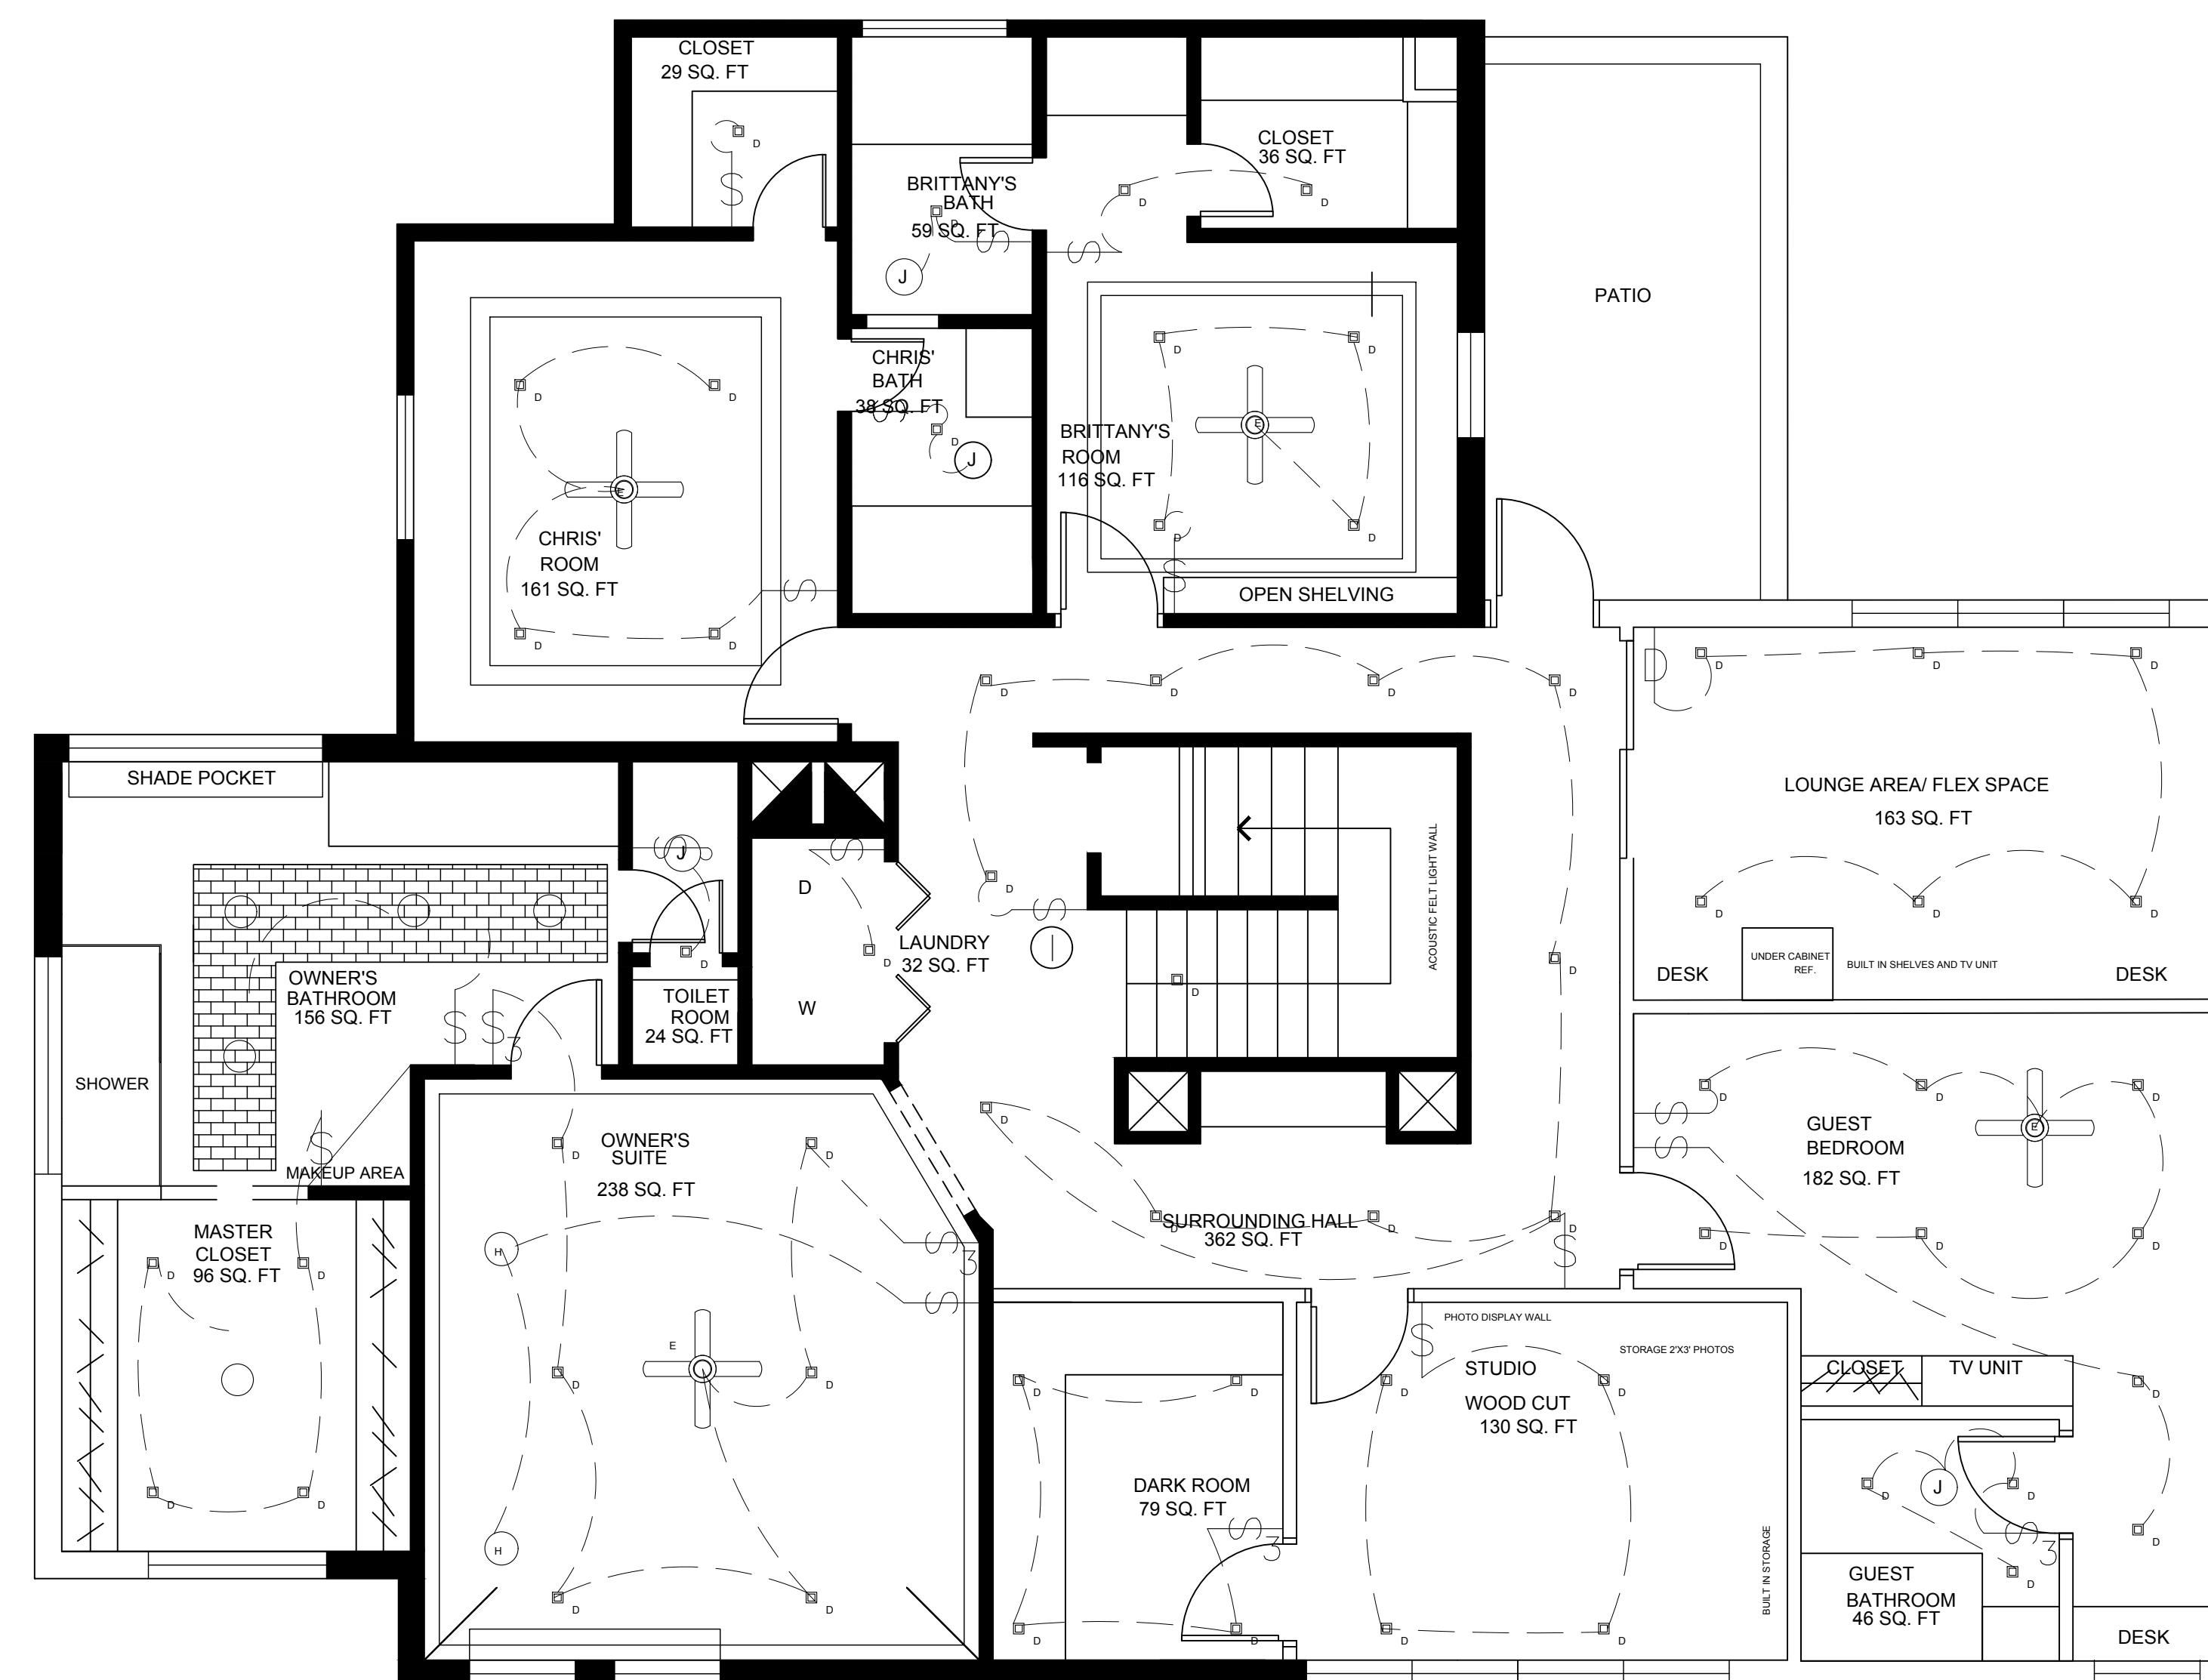

2 SECOND FLOOR RCP AND ELECTRICAL

SCALE: 1/4" = 1'-0"

CEILING LIGHTING LEGEND

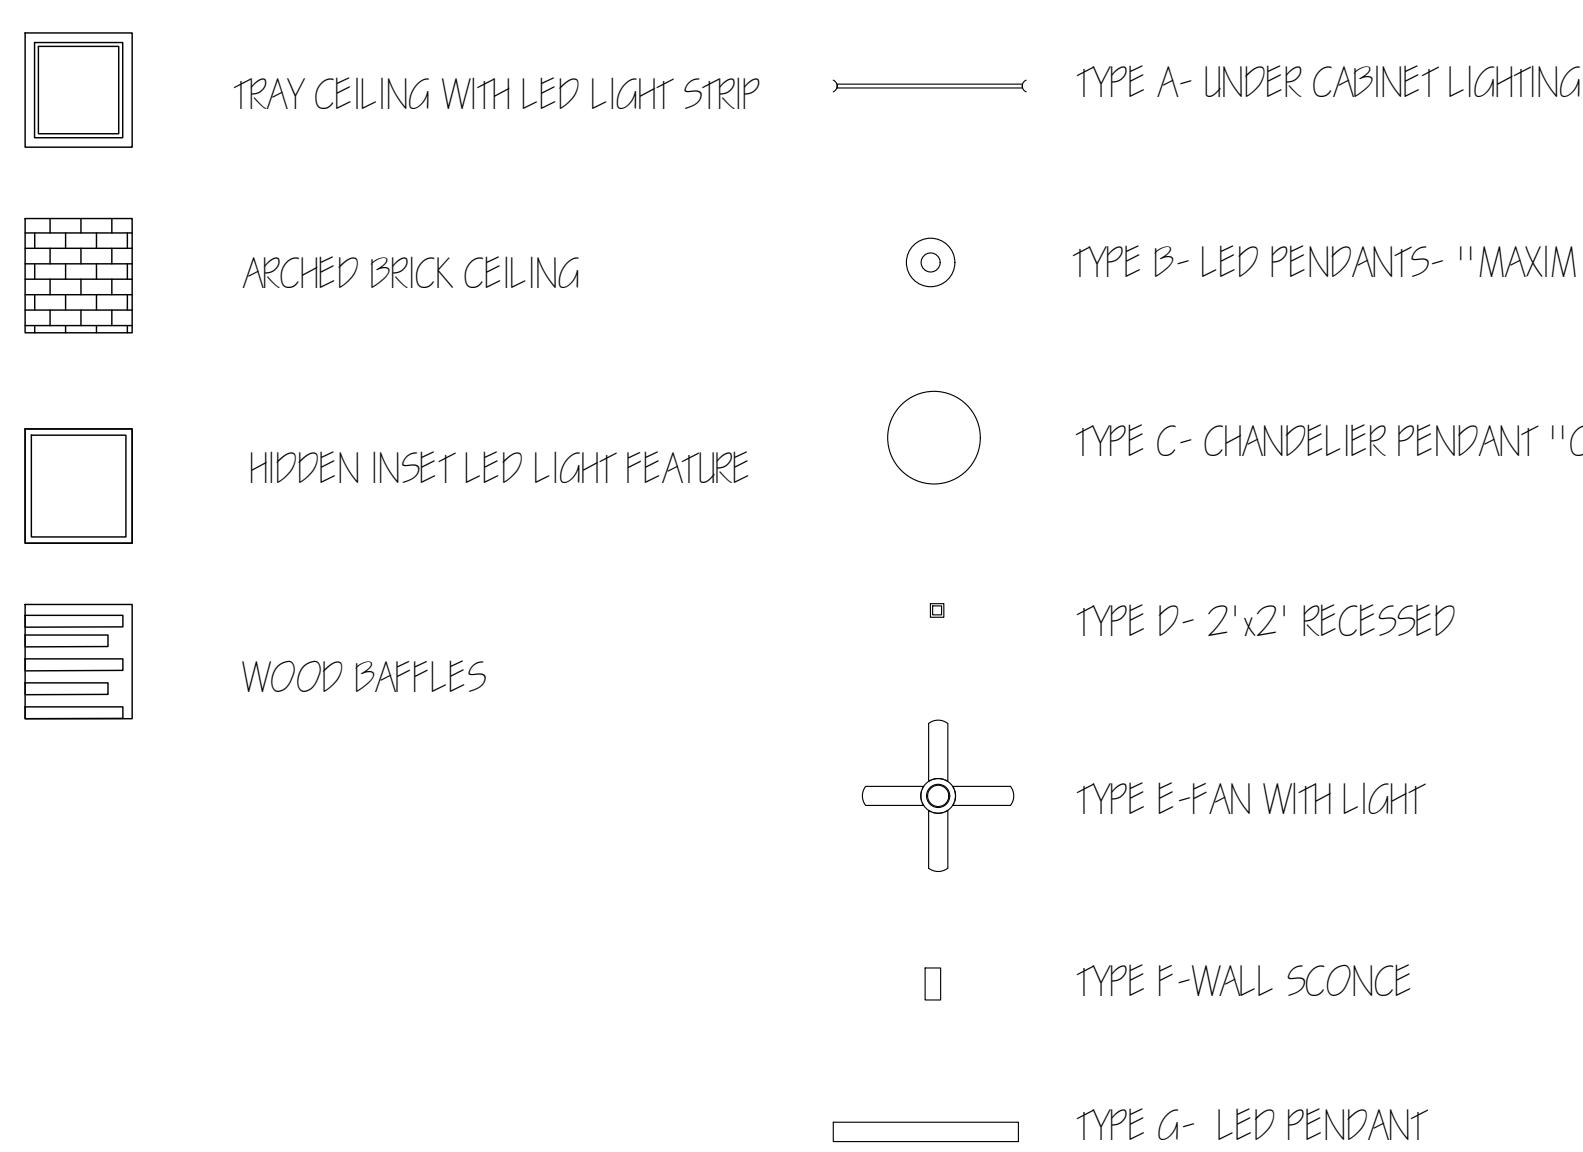

GENERAL NOTES:

- ALL CEILINGS TO BE GYPSUM BOARD U.N.O. ON FINISH PLAN
- ALL CEILINGS TO BE 10' HIGH, U.N.O.
- ALL SOFFITS TO MATCH CEILING FINISH U.N.O.
- ALL DIMENSIONS SEEN ARE TO CENTERLINE OF LIGHTING FIXTURES
- SEE FINISH SCHEDULE FOR DETAILS
- ALL COVERPLATES IN METAL BRONZE
- ALL LIGHT FIXTURES TO BE DIMMABLE U.N.O.

PLAN NOTES:

- 1. 3-WAY SWITCH, CIRCUIT TO CONTINUE TO SWITCH ON SECOND FLOOR

D.2

PROJECT: BOSEMAN RESIDENCE
EAST DOWNTOWN
HOUSTON

RESIDENTIAL DESIGN STUDIO
INDS 2313

REVISIONS

6
5
4
3
2
1

DATE: SEPTEMBER 15, 2020

DRAFTED BY:

KALI
STEELE


SHEET CONTENTS:

REFLECTED
CEILING PLAN

SHEET:

D.2




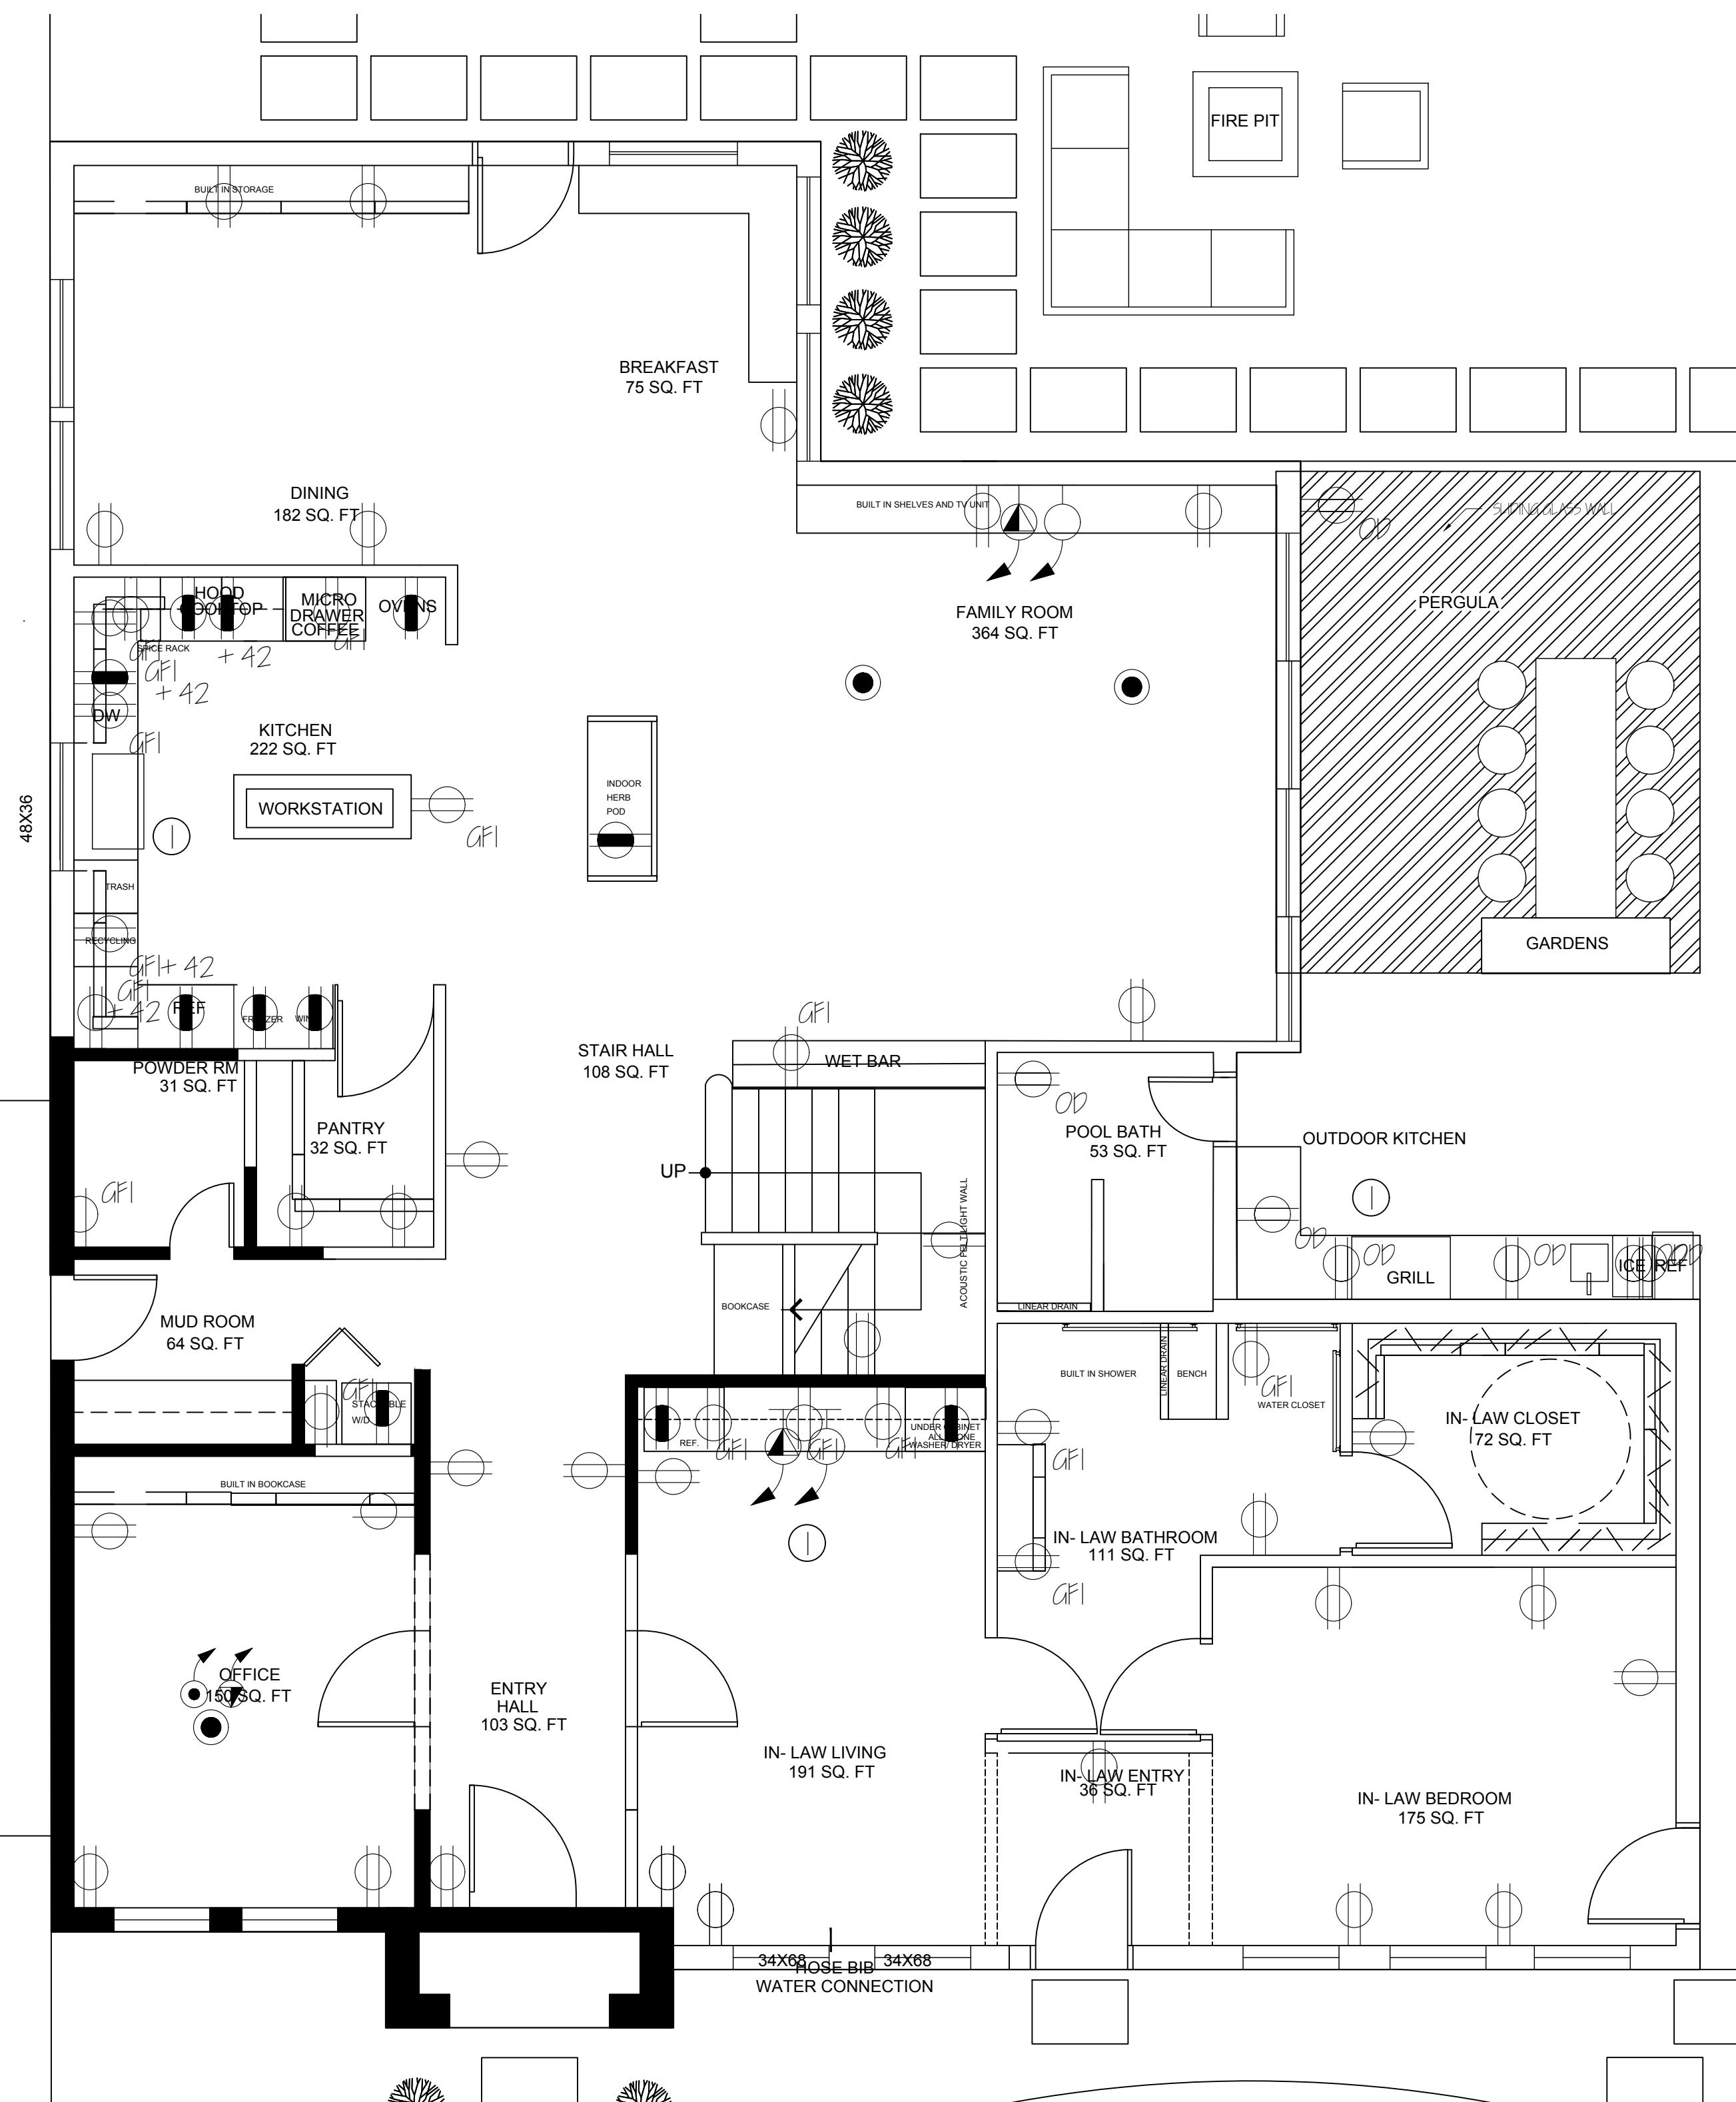

1 FIRST FLOOR RCP AND ELECTRICAL

SCALE: 1/4" = 1'-0"

POWER LEGEND

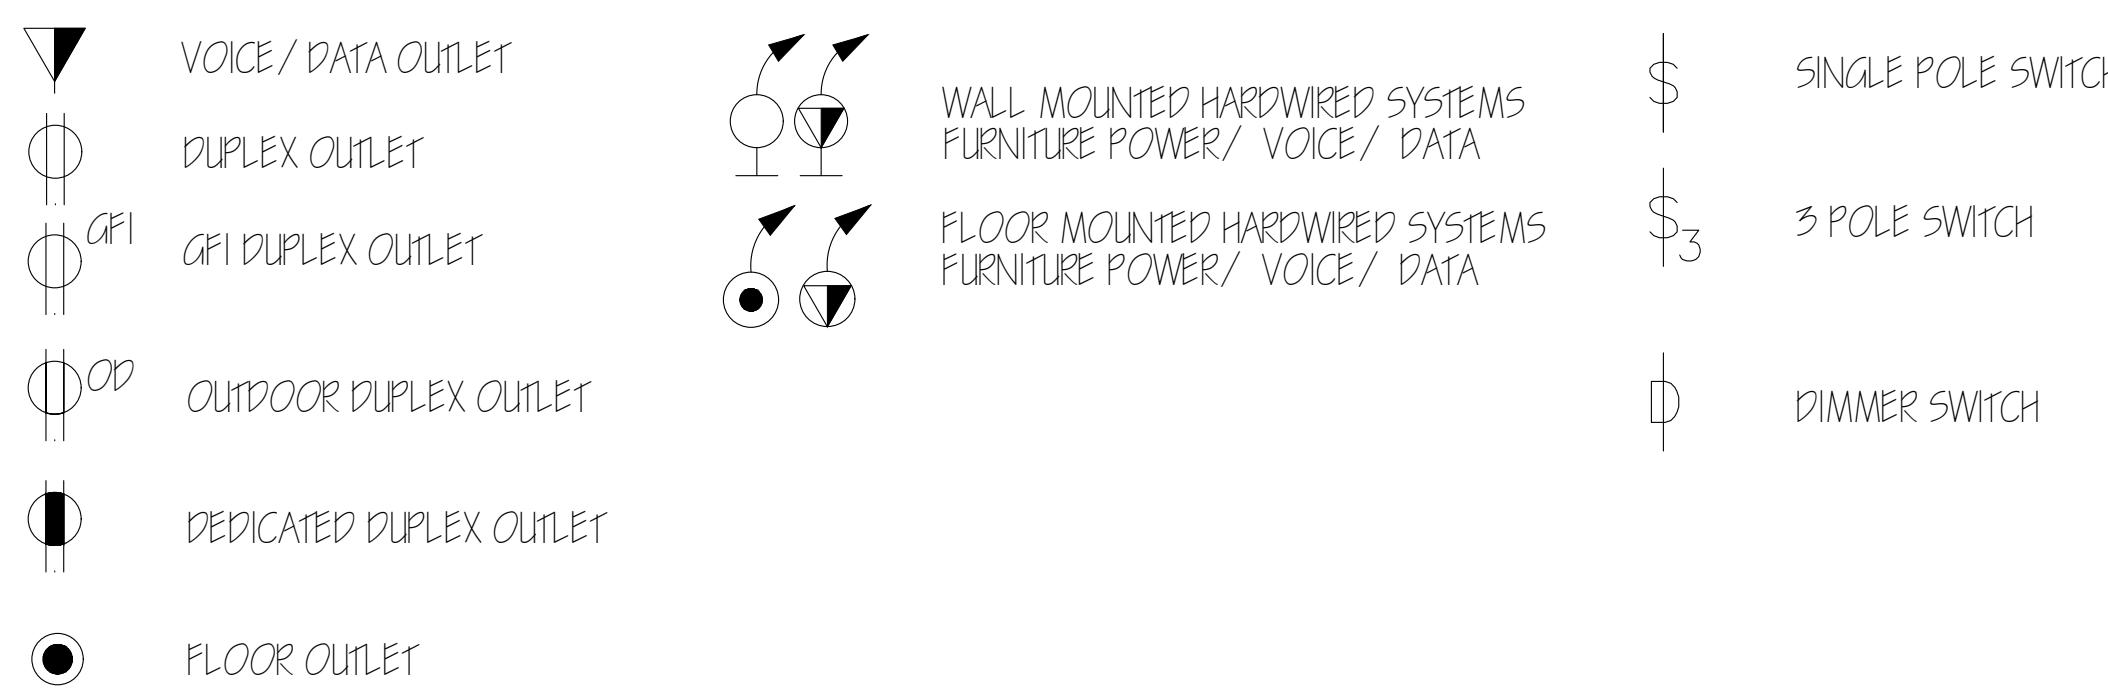

② SECOND FLOOR RCP AND ELECTRICAL


2) ~~SCALE: 1/4" = 1'-0"~~

GENERAL NOTES:

- ALL OUTLETS TO BE INSTALLED AT 15" A.F.F., U.N.O.
- INSTALLATION OF ALL WORK SHALL BE IN ACCORDANCE WITH LOCAL CODES, ORDINANCES AND REGULATIONS.
- ALL EQUIPMENT SHALL BE U.L. LISTED.

PLAN NOTES:

| ALL KITCHEN AND KITCHENETTE OUTLETS TO BE MOUNTED HORIZONTALLY

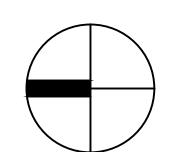

BOSEMAN RESIDENCE

EAST DOWNTOWN

HOLSTON

PROJECT: _____

REVISIONS

6	
5	
4	
3	



DATE: SEPTEMBER 15, 2020

SHEET CONTENTS:

POWER PLAN

SHEET:

A5

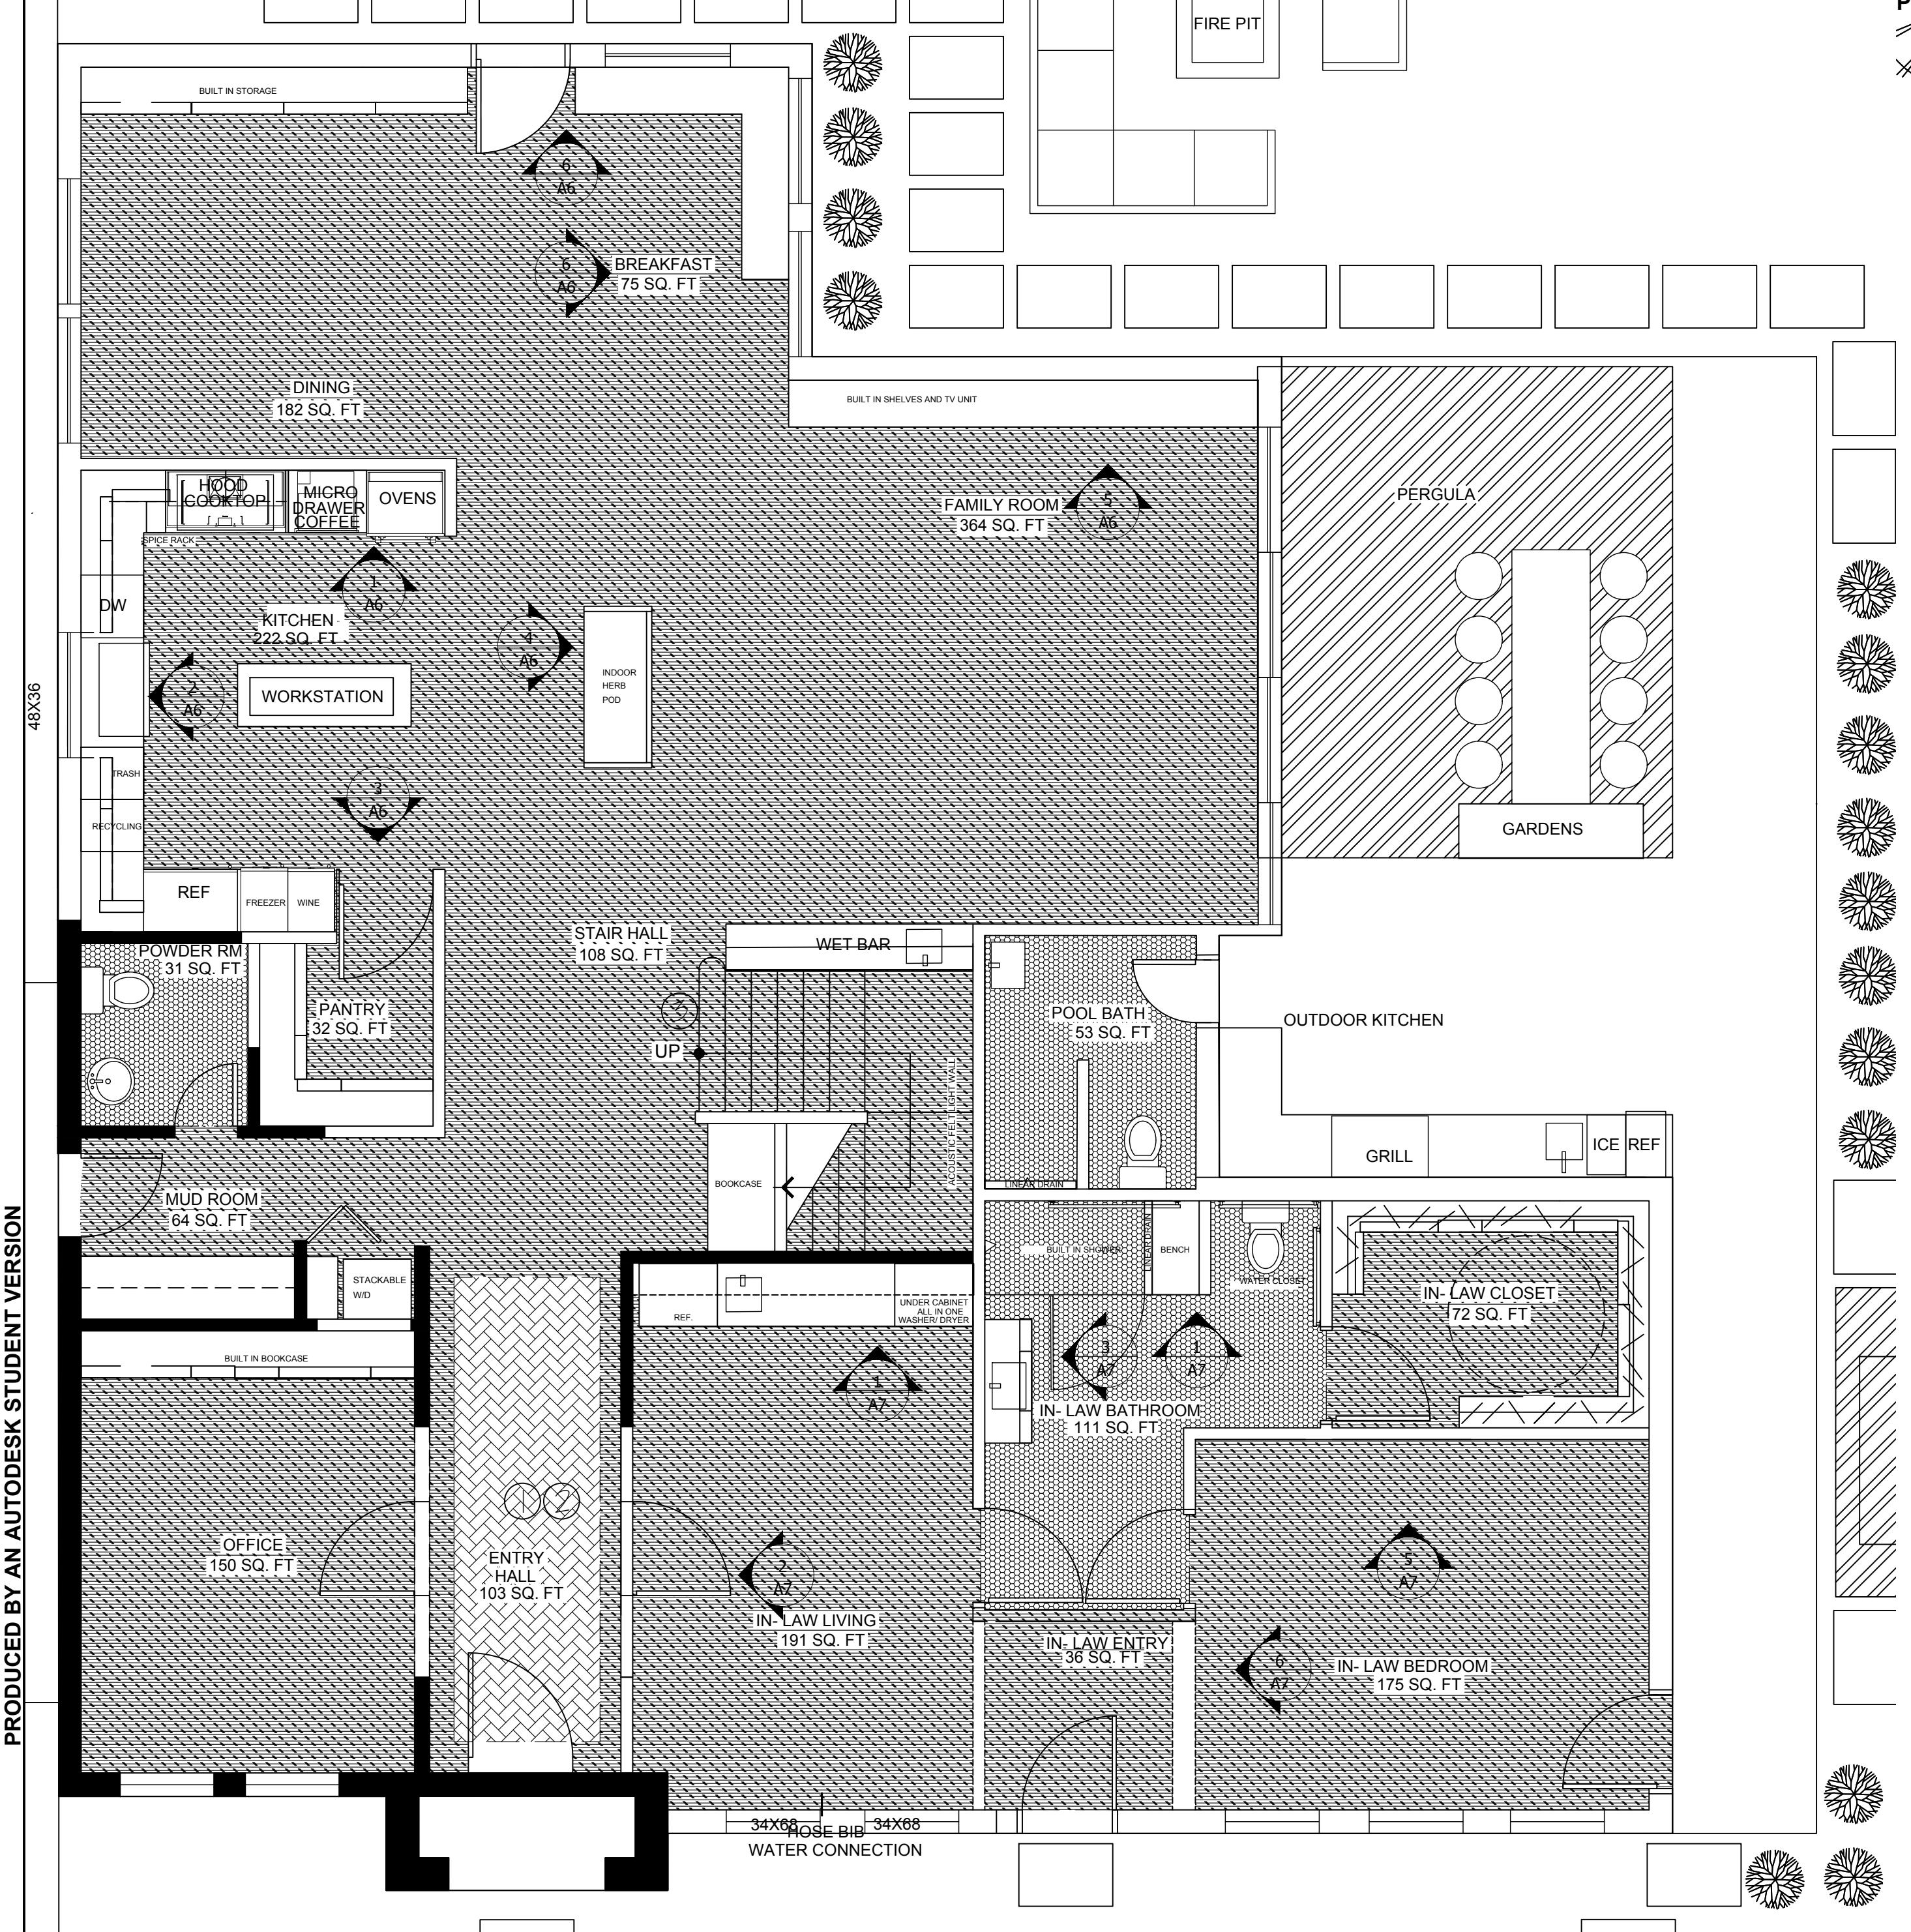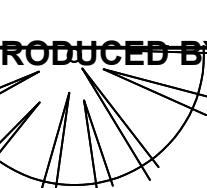

1 FIRST FLOOR

SCALE: 1/4" = 1'-0"

FLOORING FINISH LEGEND



HEXAGON LIMESTONE FLOORING



CORK WOOD-LOOK FLOOR




CHEVRON LIMESTONE BRICKS

GENERAL NOTES:

- REFER TO FINISH SCHEDULE FOR SPECIFICS
- REFER TO SHEETS ID-6 ELEVATIONS FOR MORE DETAILS.
- ALL FLOORING TRANSITIONS THAT OCCUR IN A DOORWAY SHALL BE CENTERED UNDER THE DOOR IN ITS CLOSED POSITION.
- CONTRACTOR SHALL PROVIDE ADEQUATE PROTECTION FOR ALL FINISHED FLOOR SURFACES, EXISTING OR NEW INCLUDING BUT NOT LIMITED TO, CERAMIC TILE, VINYL TILE, CONCRETE, ETC., THROUGHOUT THE CONSTRUCTION PERIOD.
- ALL SUBSURFACES SHALL BE PROPERLY PREPARED BEFORE APPLICATION OF FINISHES. CONTRACTOR SHALL ASSUME RESPONSIBILITY FOR SUBSTRATE CONDITIONS WHERE FINISHES ARE APPLIED.


2 SECOND FLOOR

SCALE: 1/4" = 1'-0"

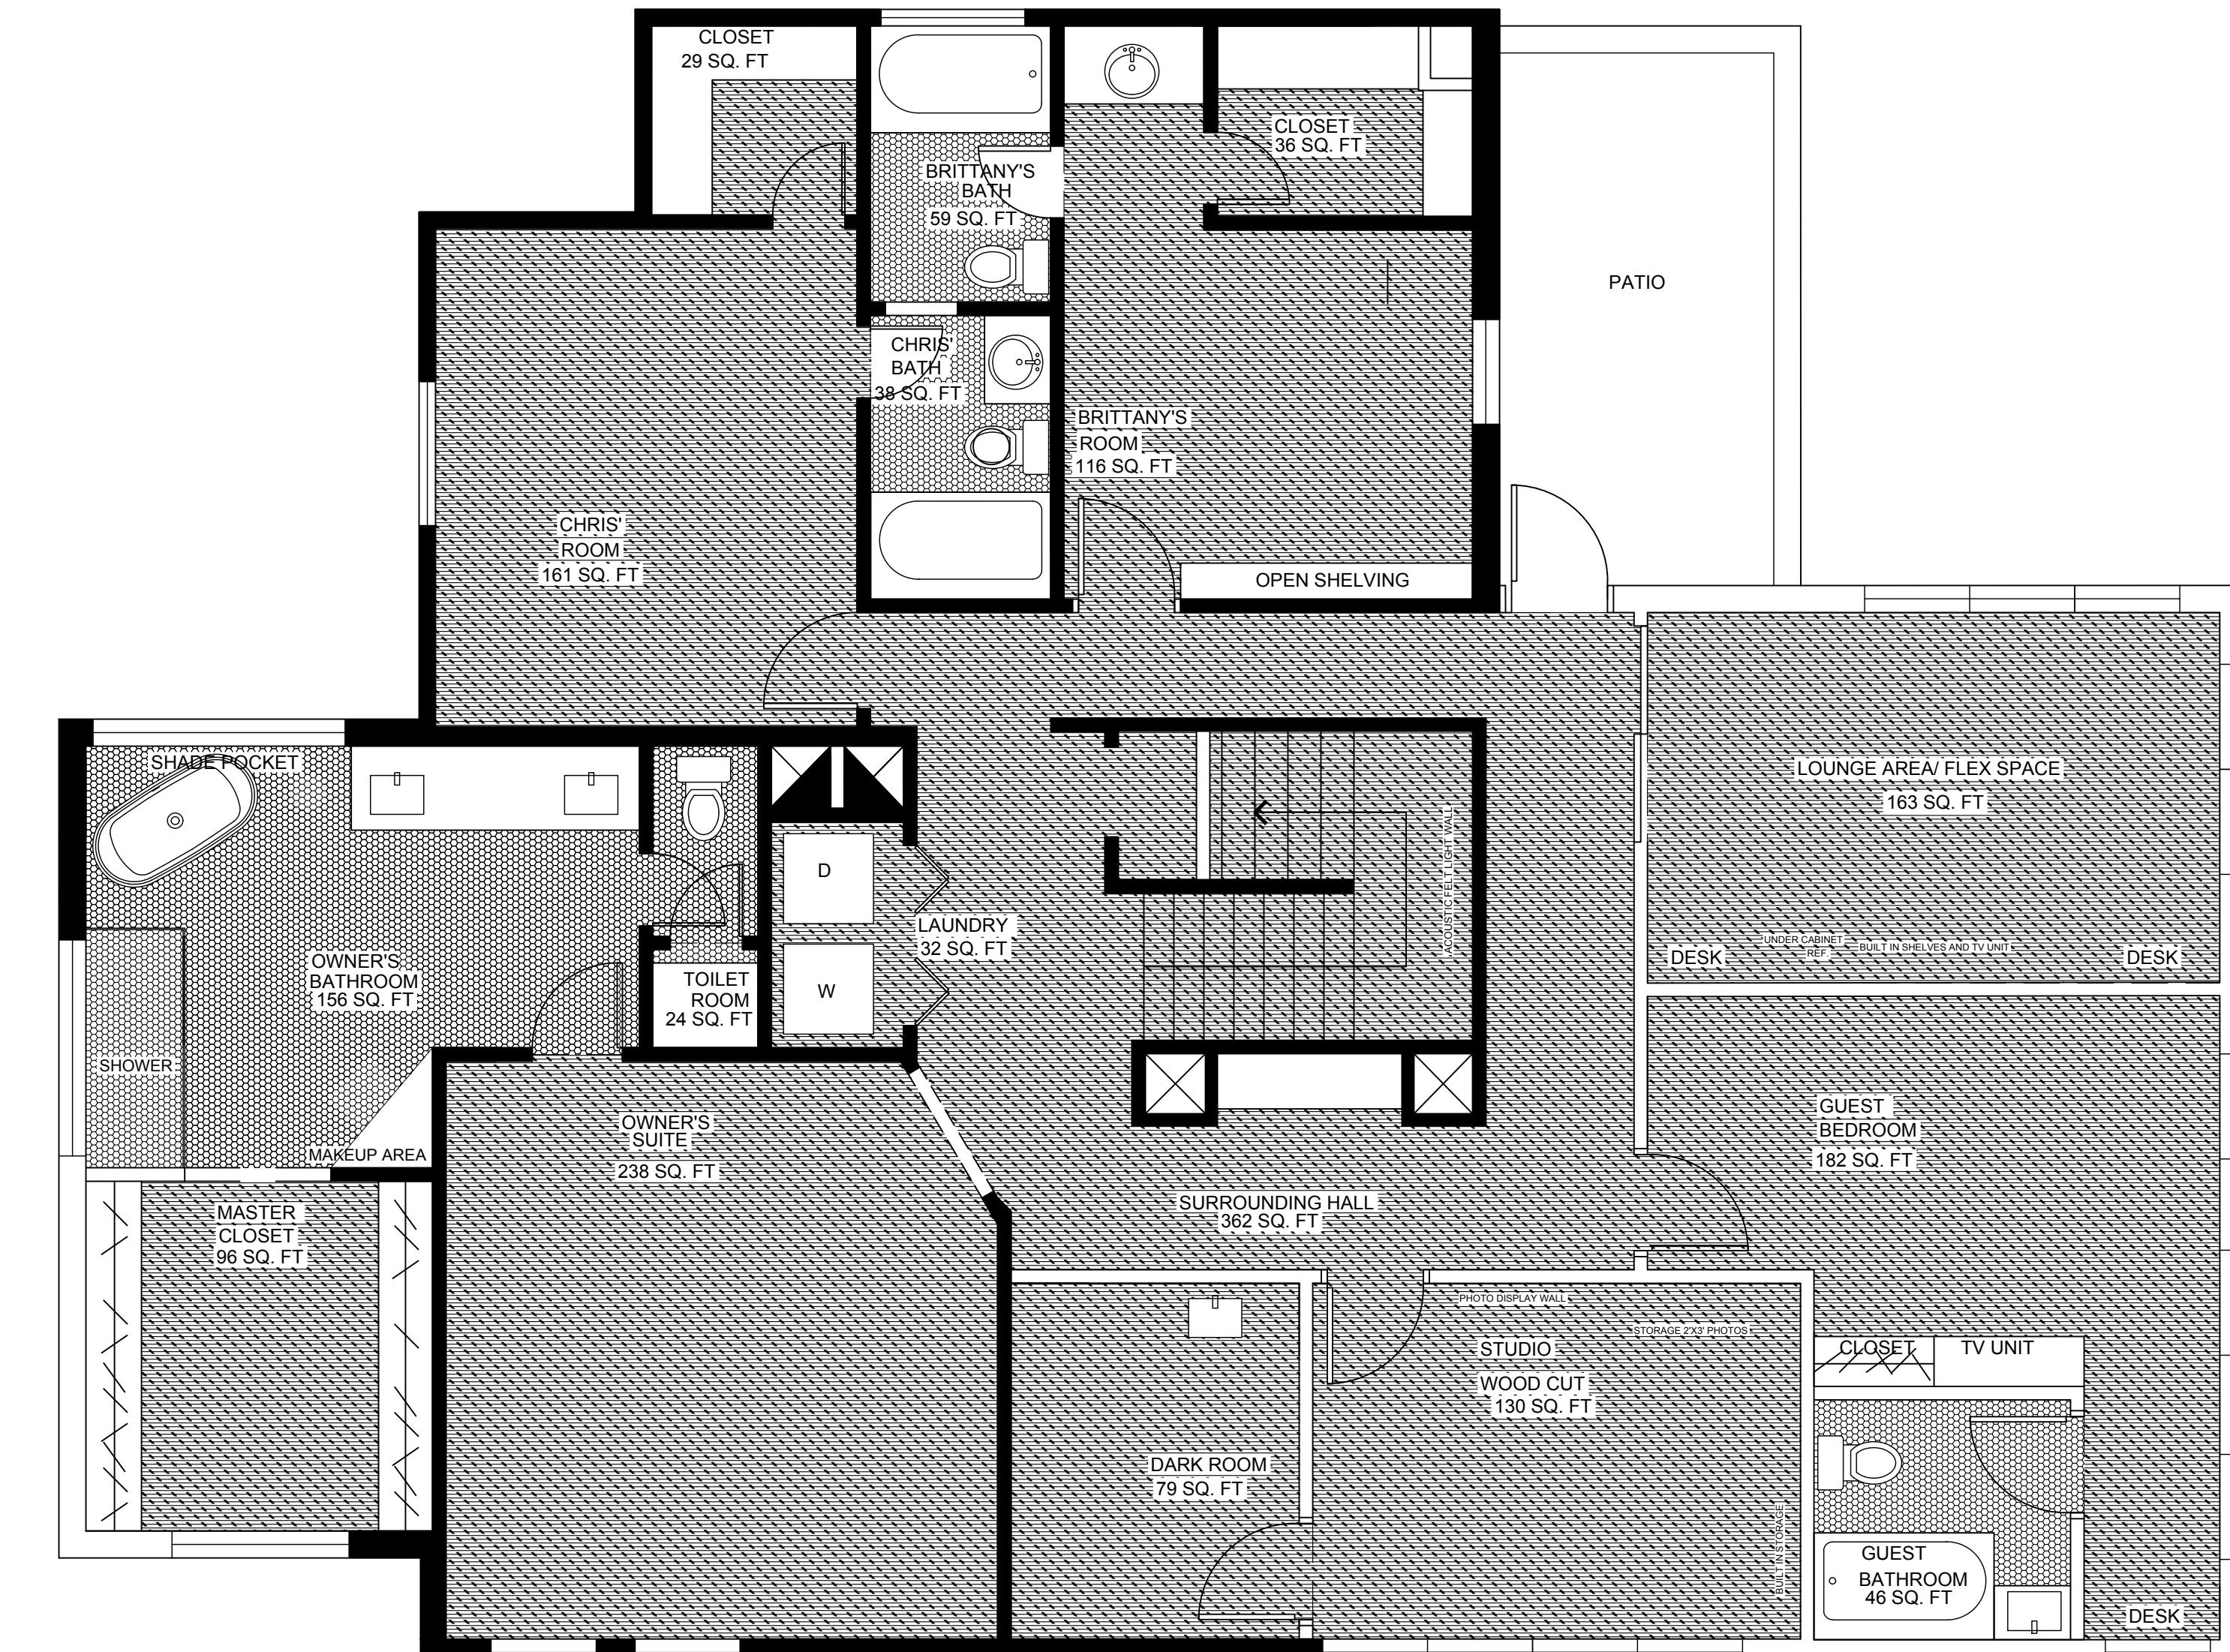

PLAN NOTES:

1. INSET LIMESTONE HERRINGBONE INTO CORK-CORE FLOORING
2. FLOORING PATTERN TO ALIGN PARALLEL WITH ADJACENT WALLS
3. CORK-CORE FLOORING TO CONTINUE UP THE STAIRS AND ONTO THE SECOND FLOOR

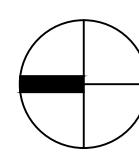

EAST DOWNTOWN
HOUSTON

PROJECT:
RESIDENTIAL DESIGN STUDIO
INDS 2313

REVISIONS

6	
5	
4	
3	
2	
1	

DATE: SEPTEMBER 15, 2020

DRAFTED BY:

KALI


STEELE

SHEET CONTENTS:

PARTITION
PLAN

SHEET:

1D.2

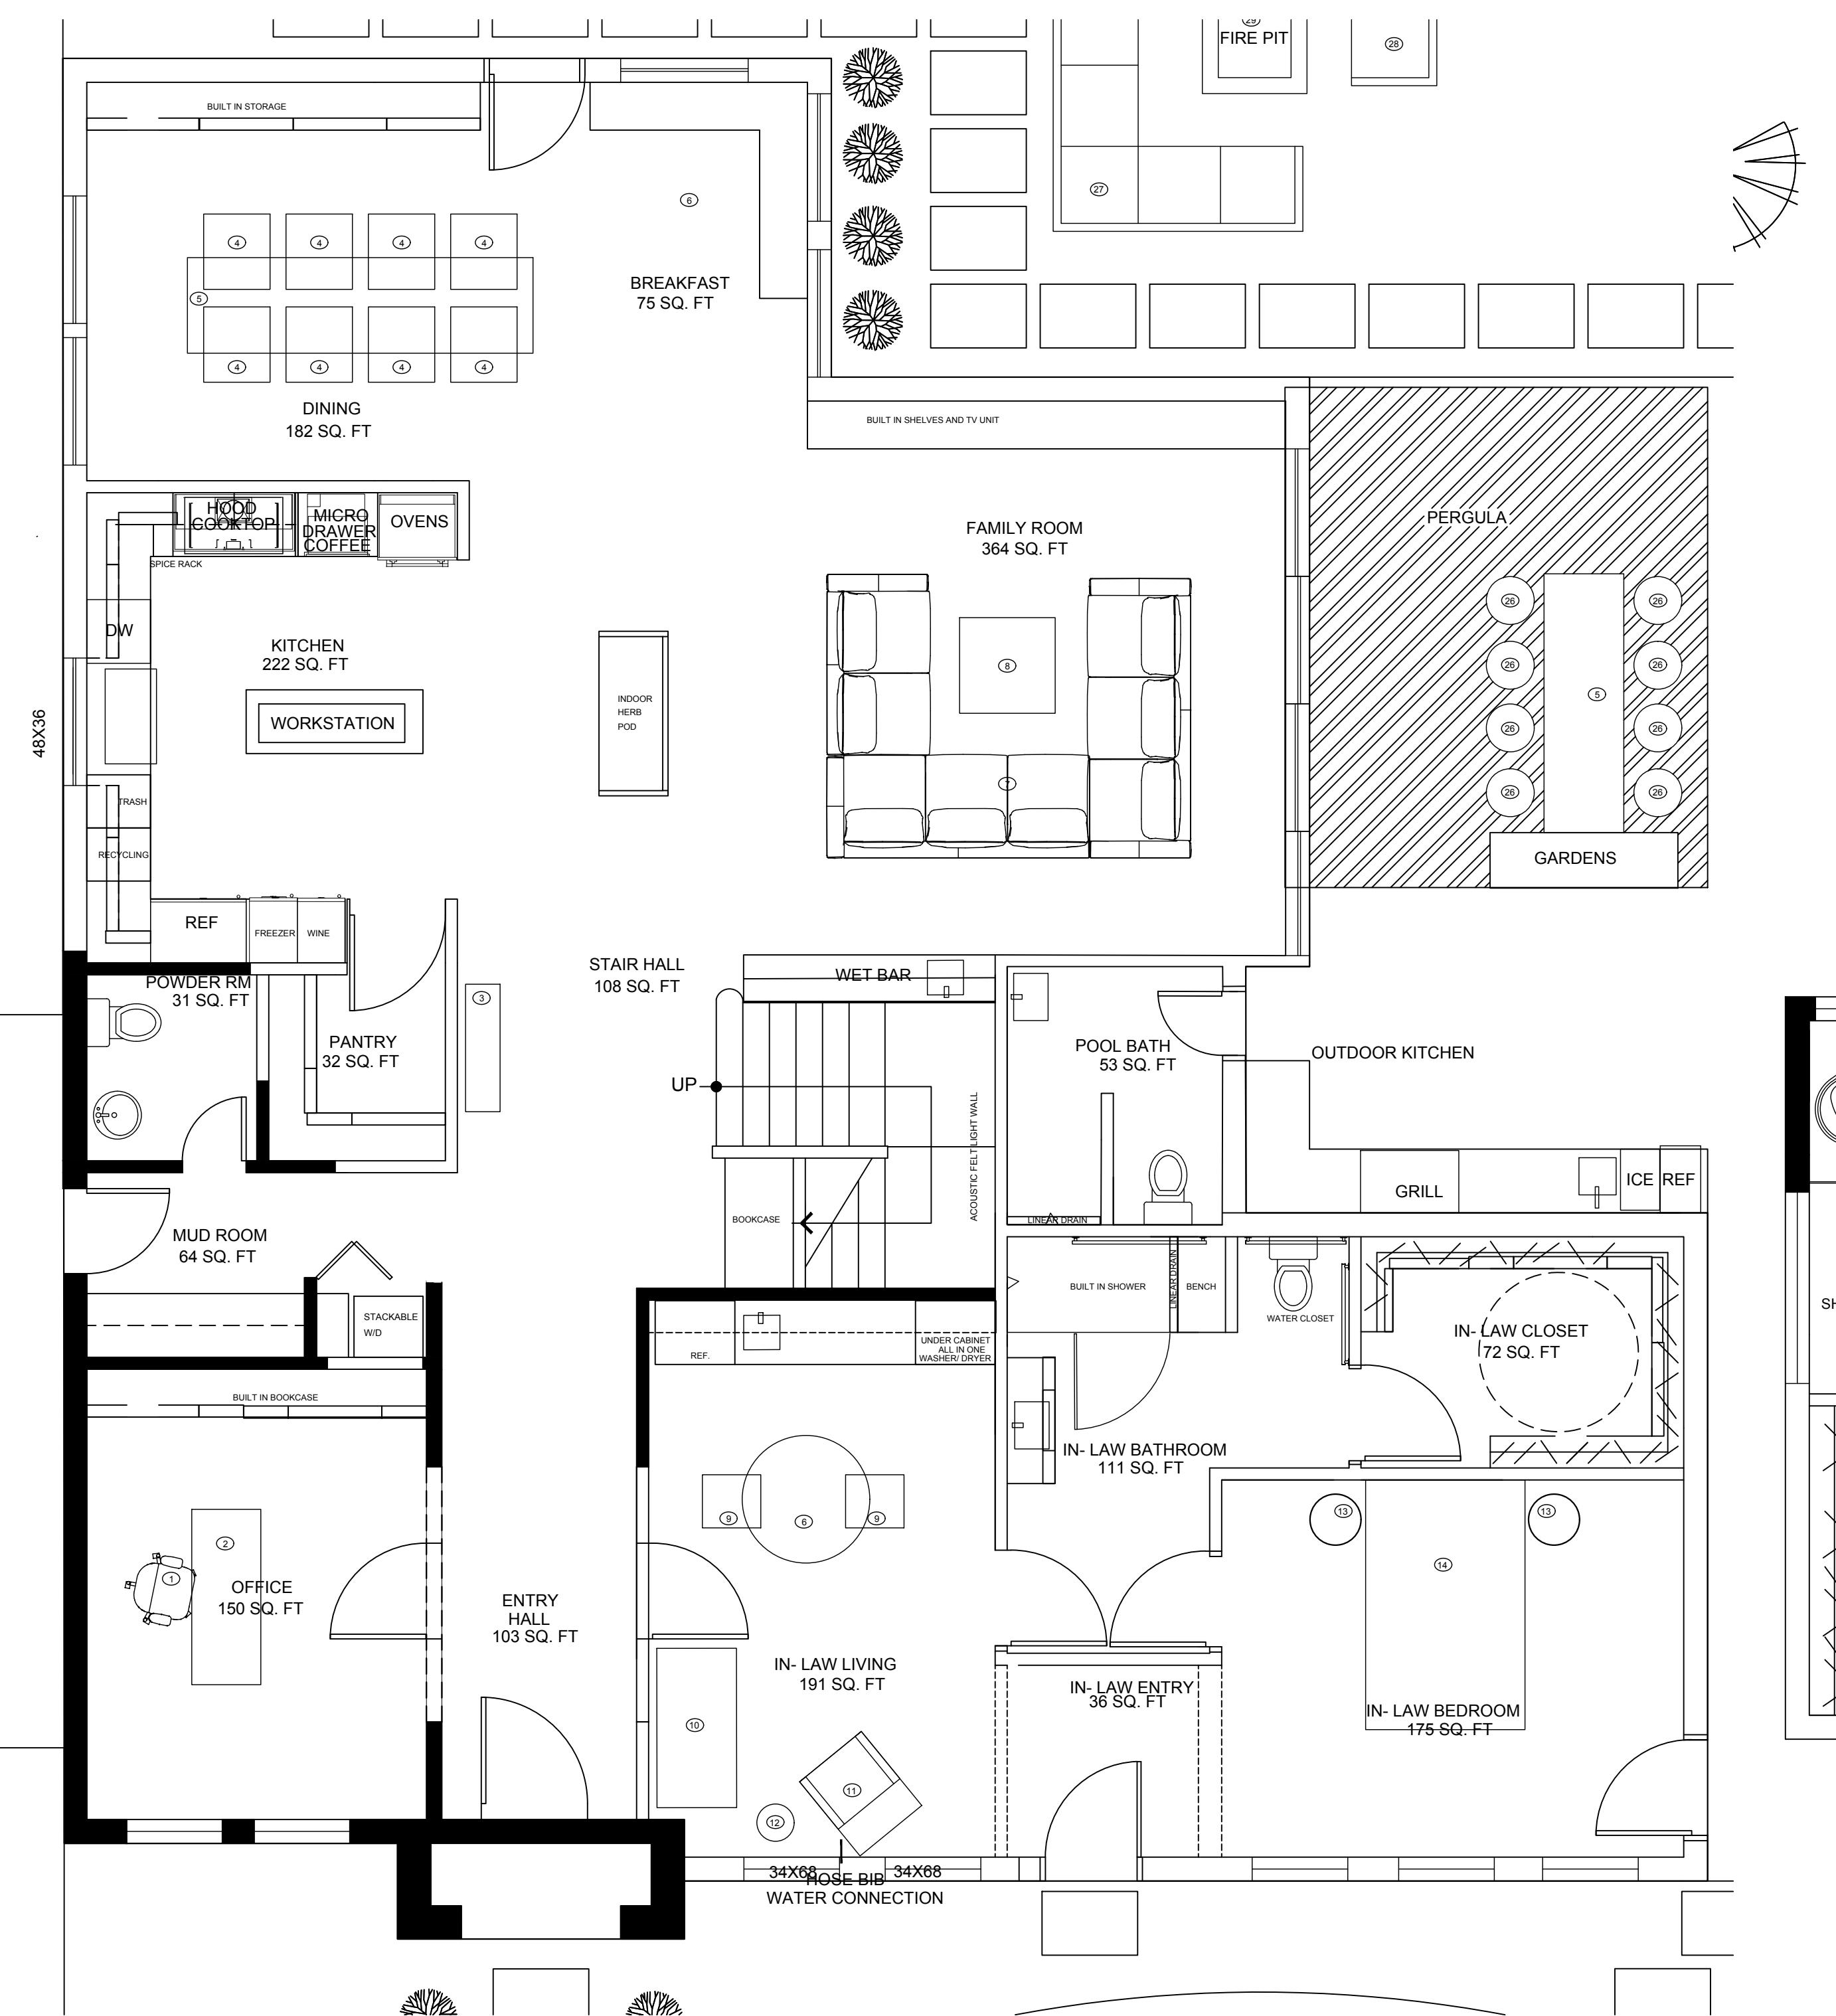

FURNITURE PLAN- FIRST FLOOR

SCALE: 1/4" = 1'-0"

2 FURNITURE PLAN- SECOND FLOOR

(2) SCALE: 1/4" = 1'-0"

NOTES:

-REFER TO FURNITURE SCHEDULE



OSEMAN RESIDENCE

EAST DOWNTOWN

HOLSTON

PROJECT:		
RESIDENTIAL DESIGN STUDIO		
INDS 2313		
REVISIONS		
6		
5		
4		

DATE: SEPTEMBER 15, 2021

KALI STEEL


SHEET CONTENTS:

FURNITURE


PLAN

SHEET:


125

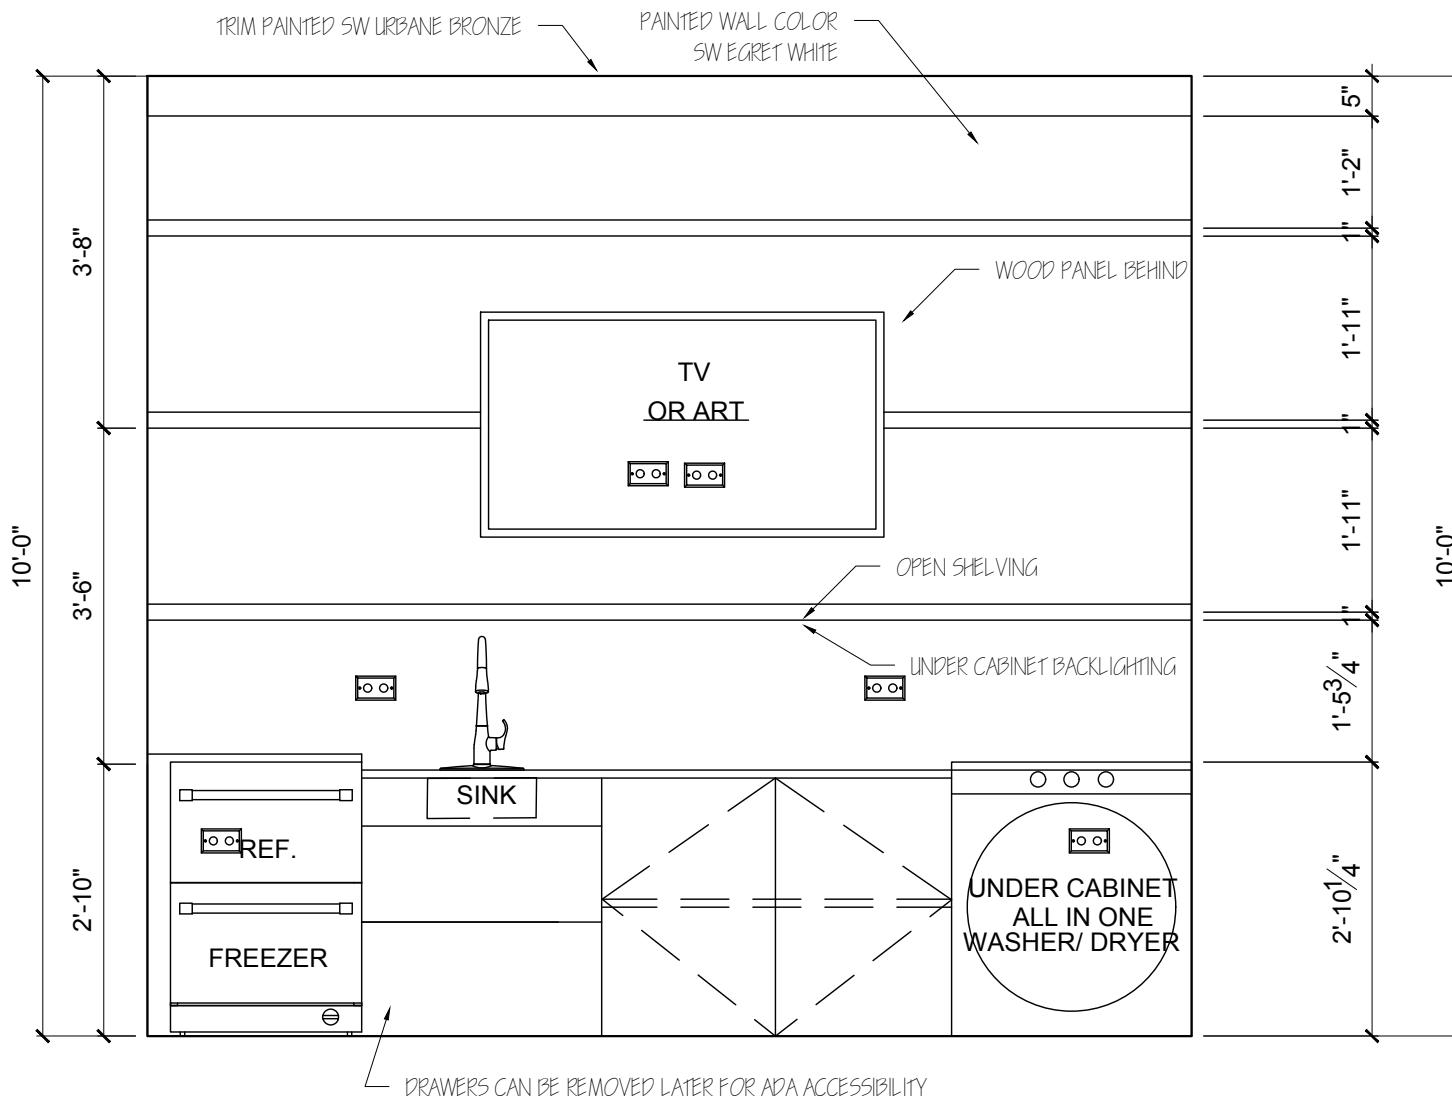


① IN-LAW LIVING ELEVATION A
SCALE: 1/2" = 1'-0"

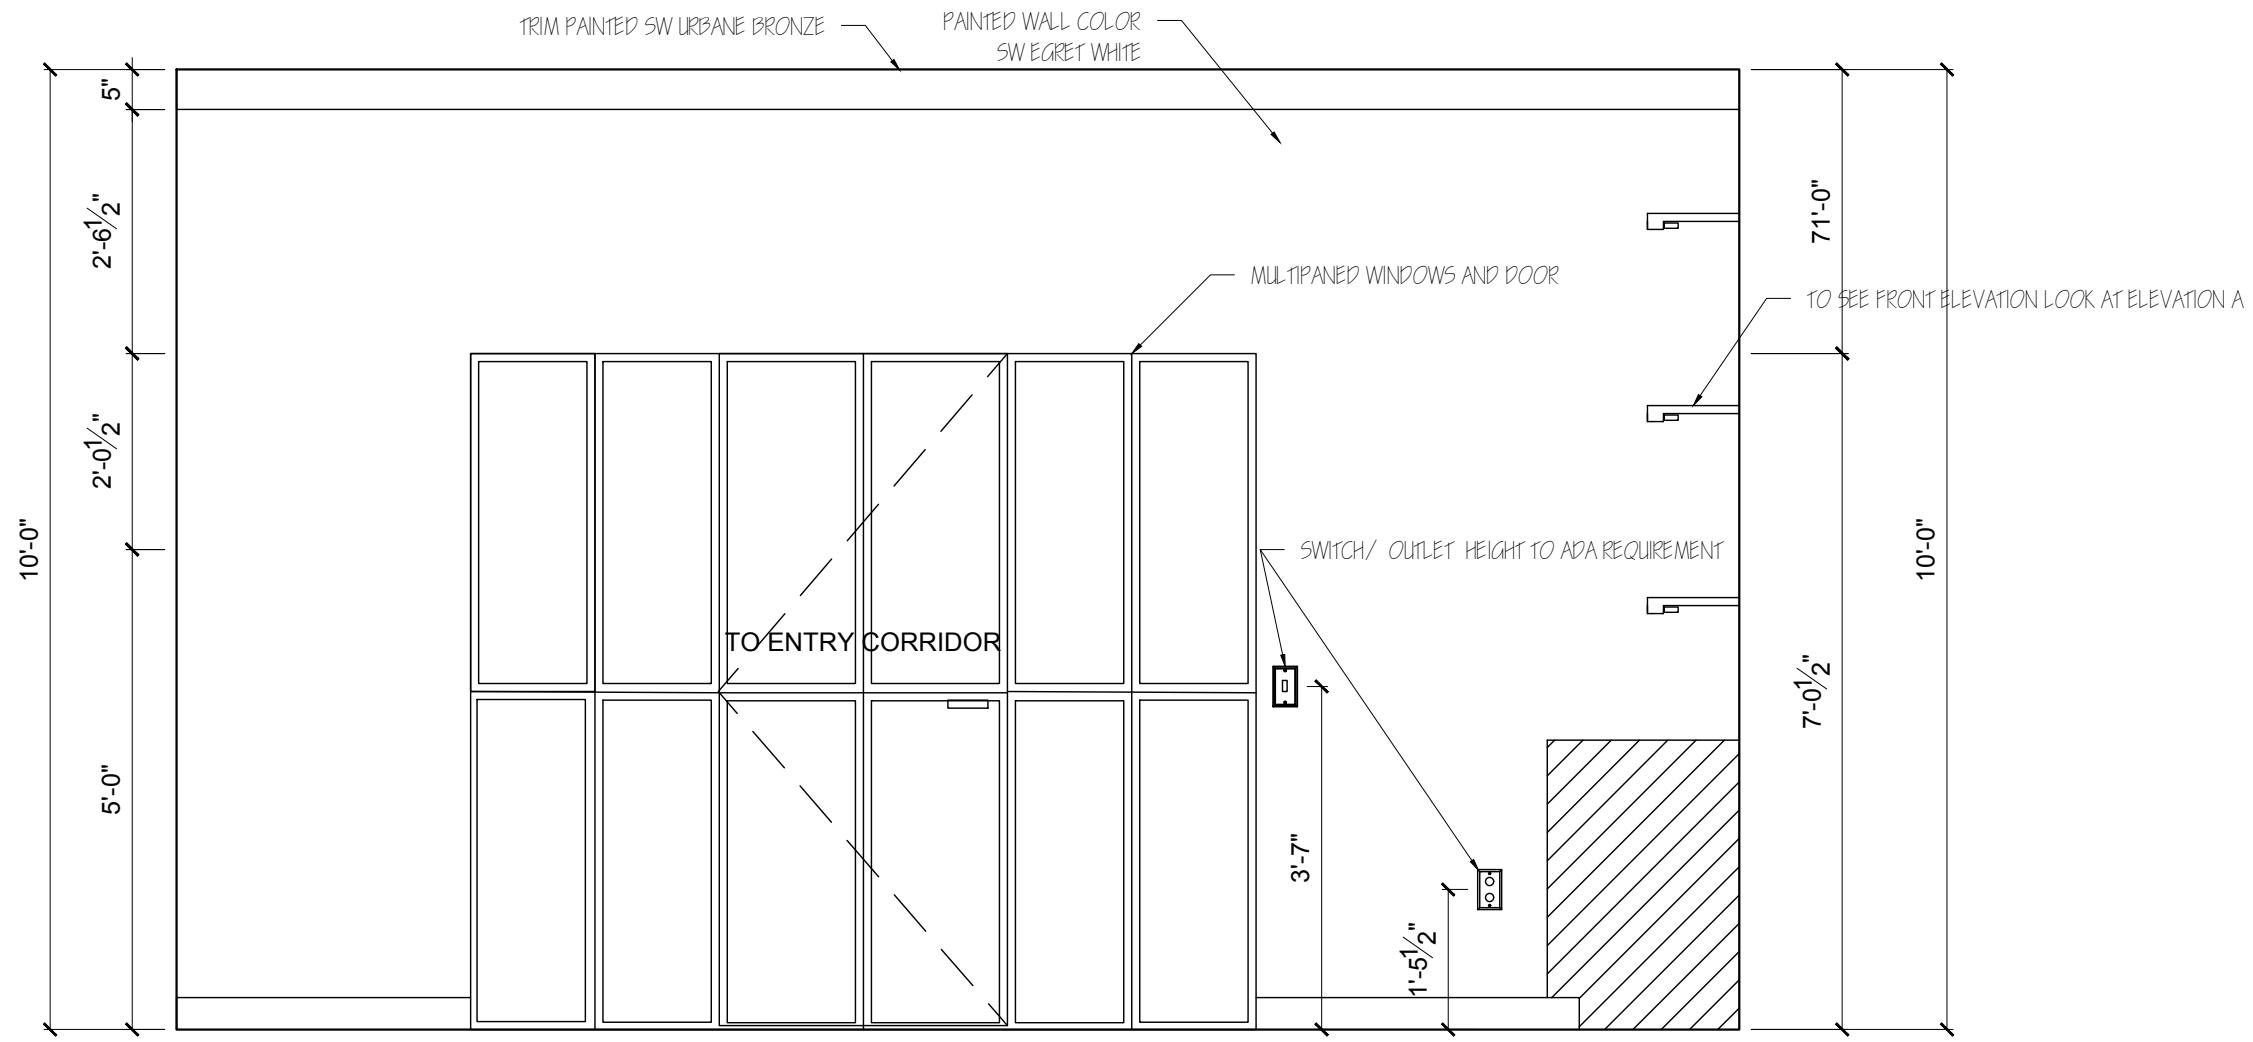


② IN-LAW LIVING ELEVATION B
SCALE: 1/2" = 1'-0"

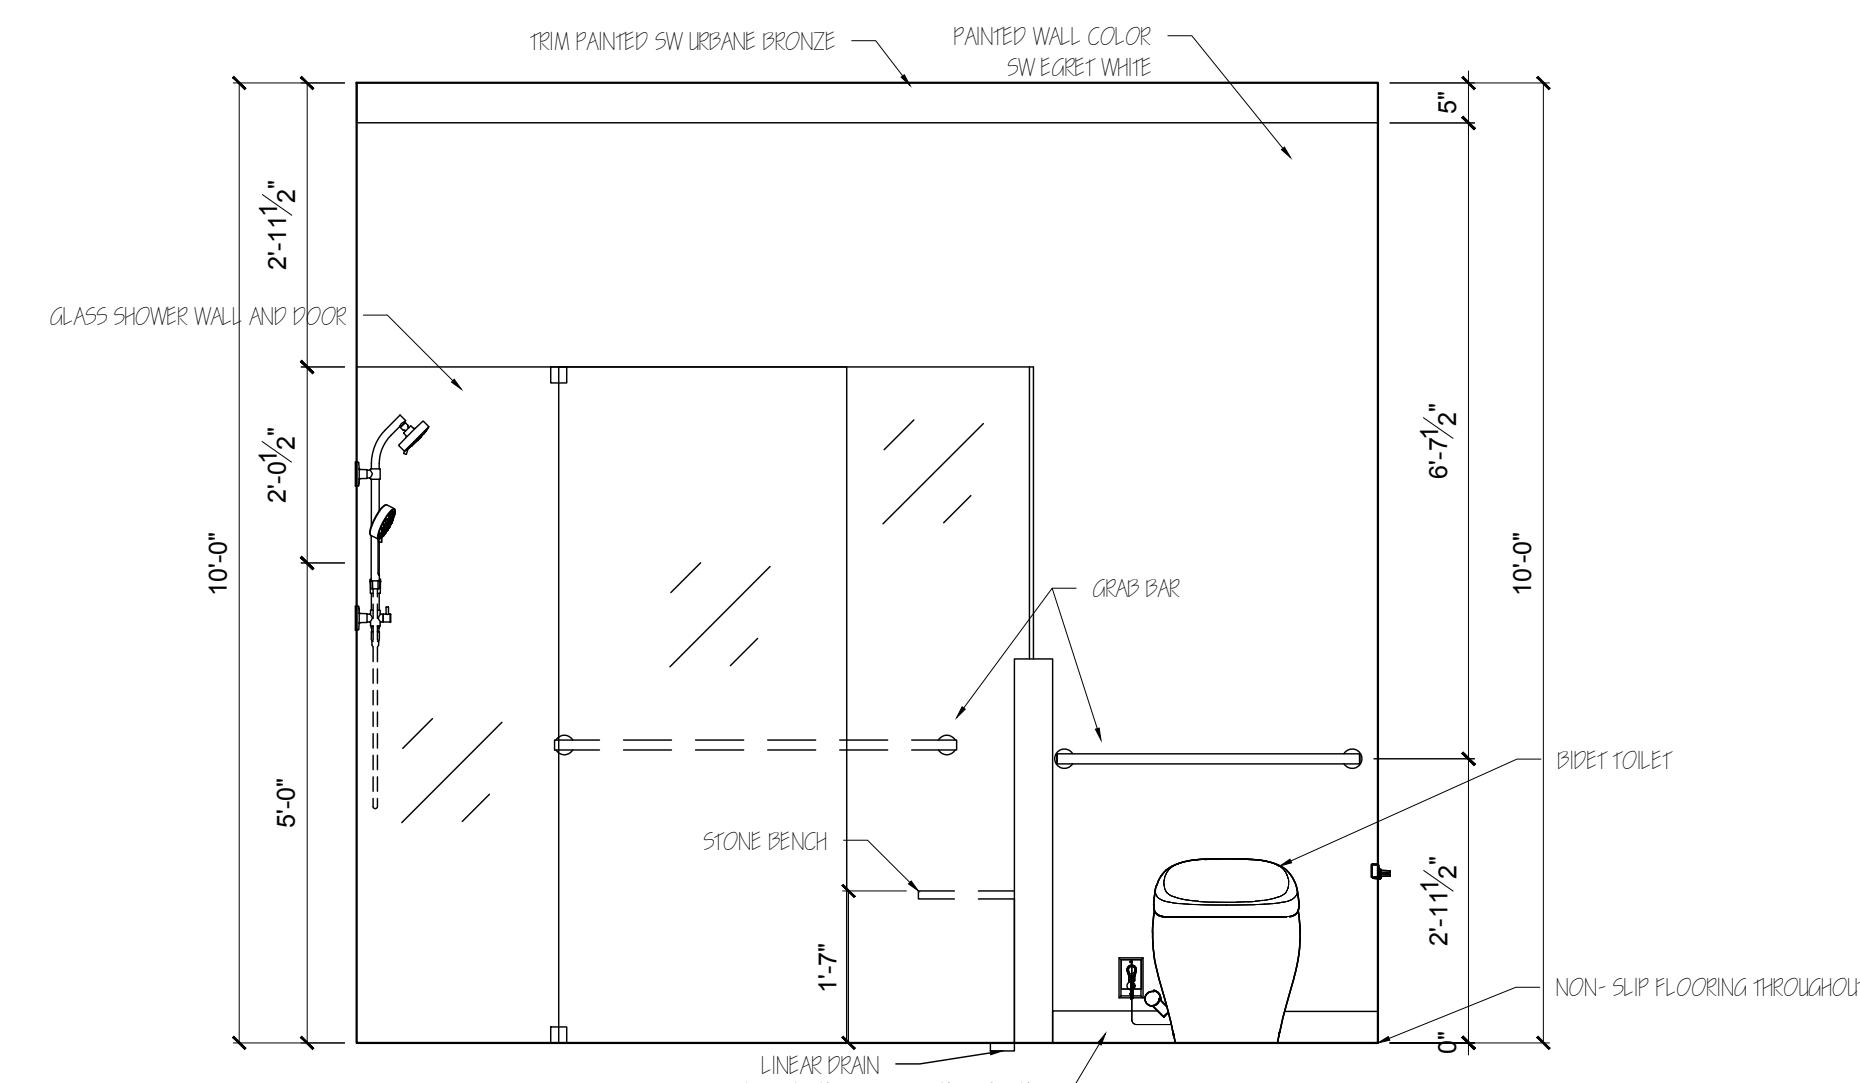


③ IN-LAW BATH ELEVATION A
SCALE: 1/2" = 1'-0"

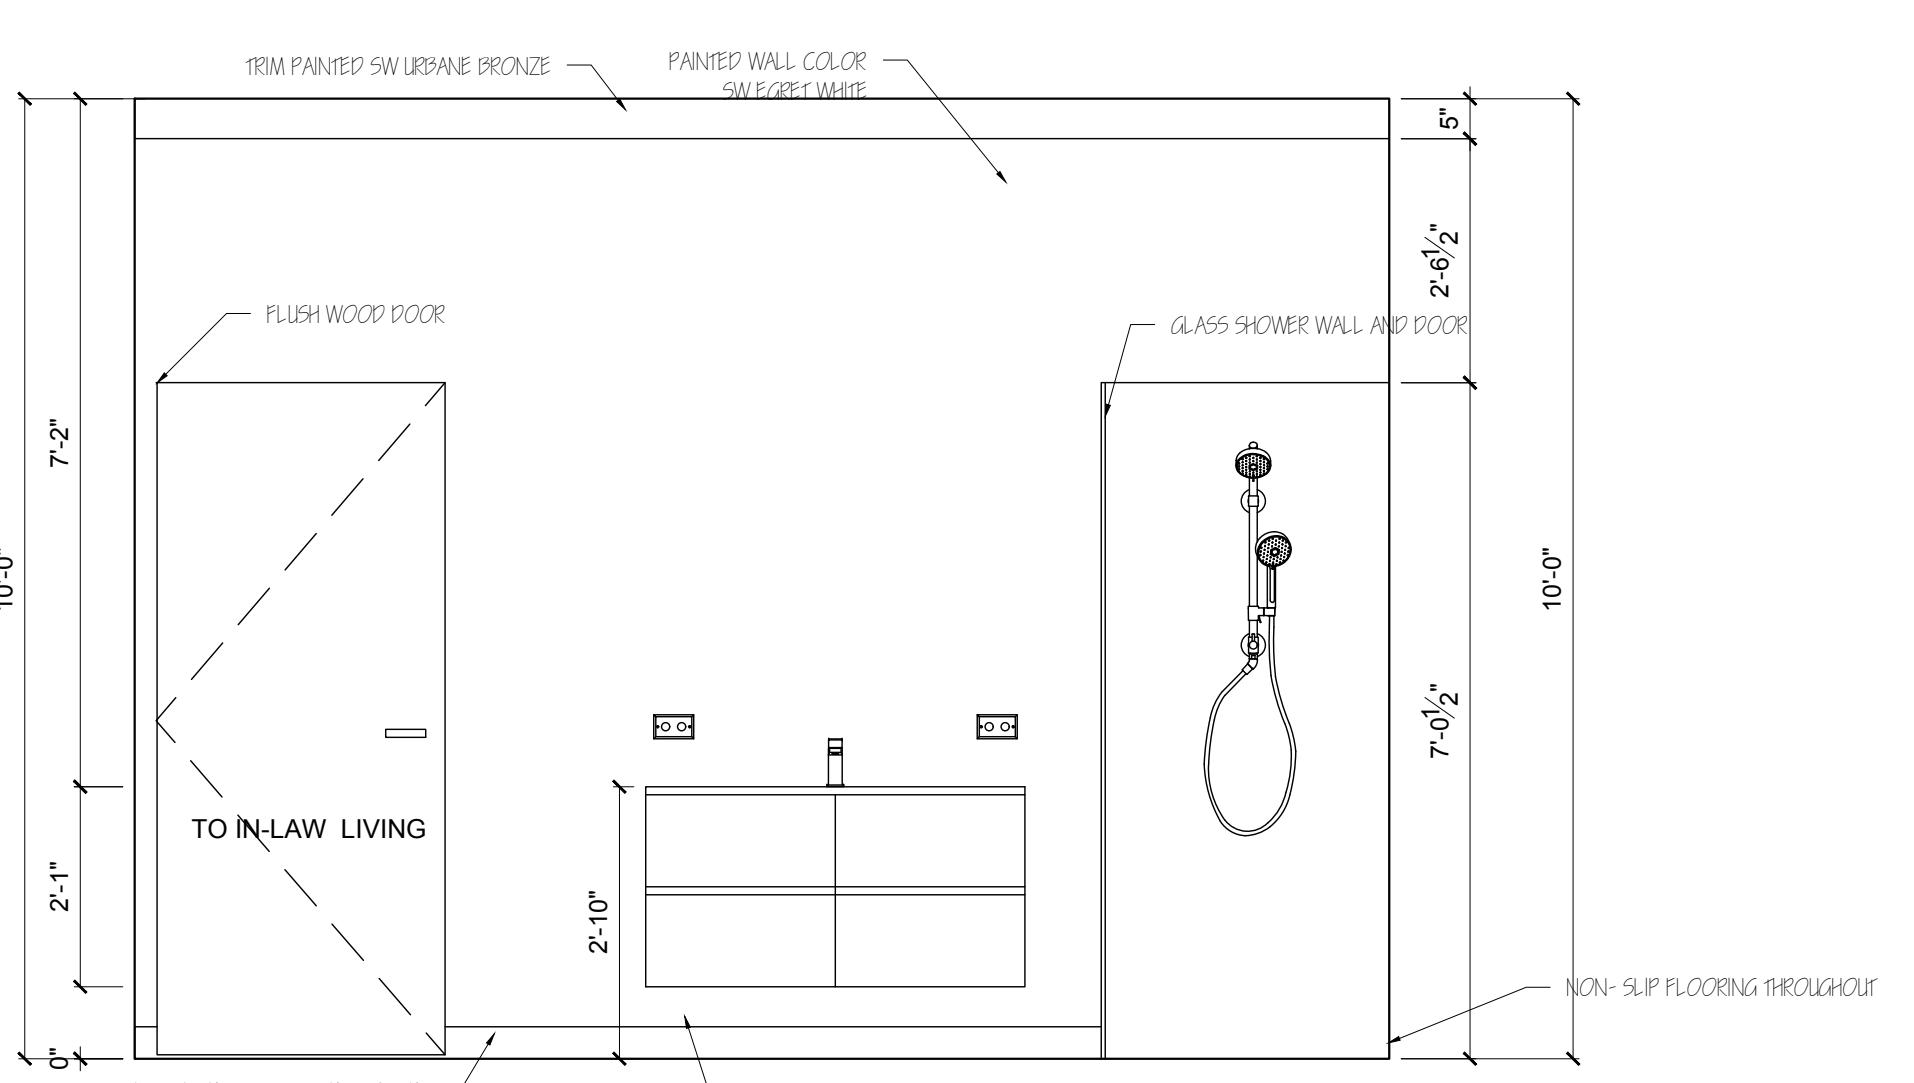

④ IN-LAW BATH ELEVATION B
SCALE: 1/2" = 1'-0"

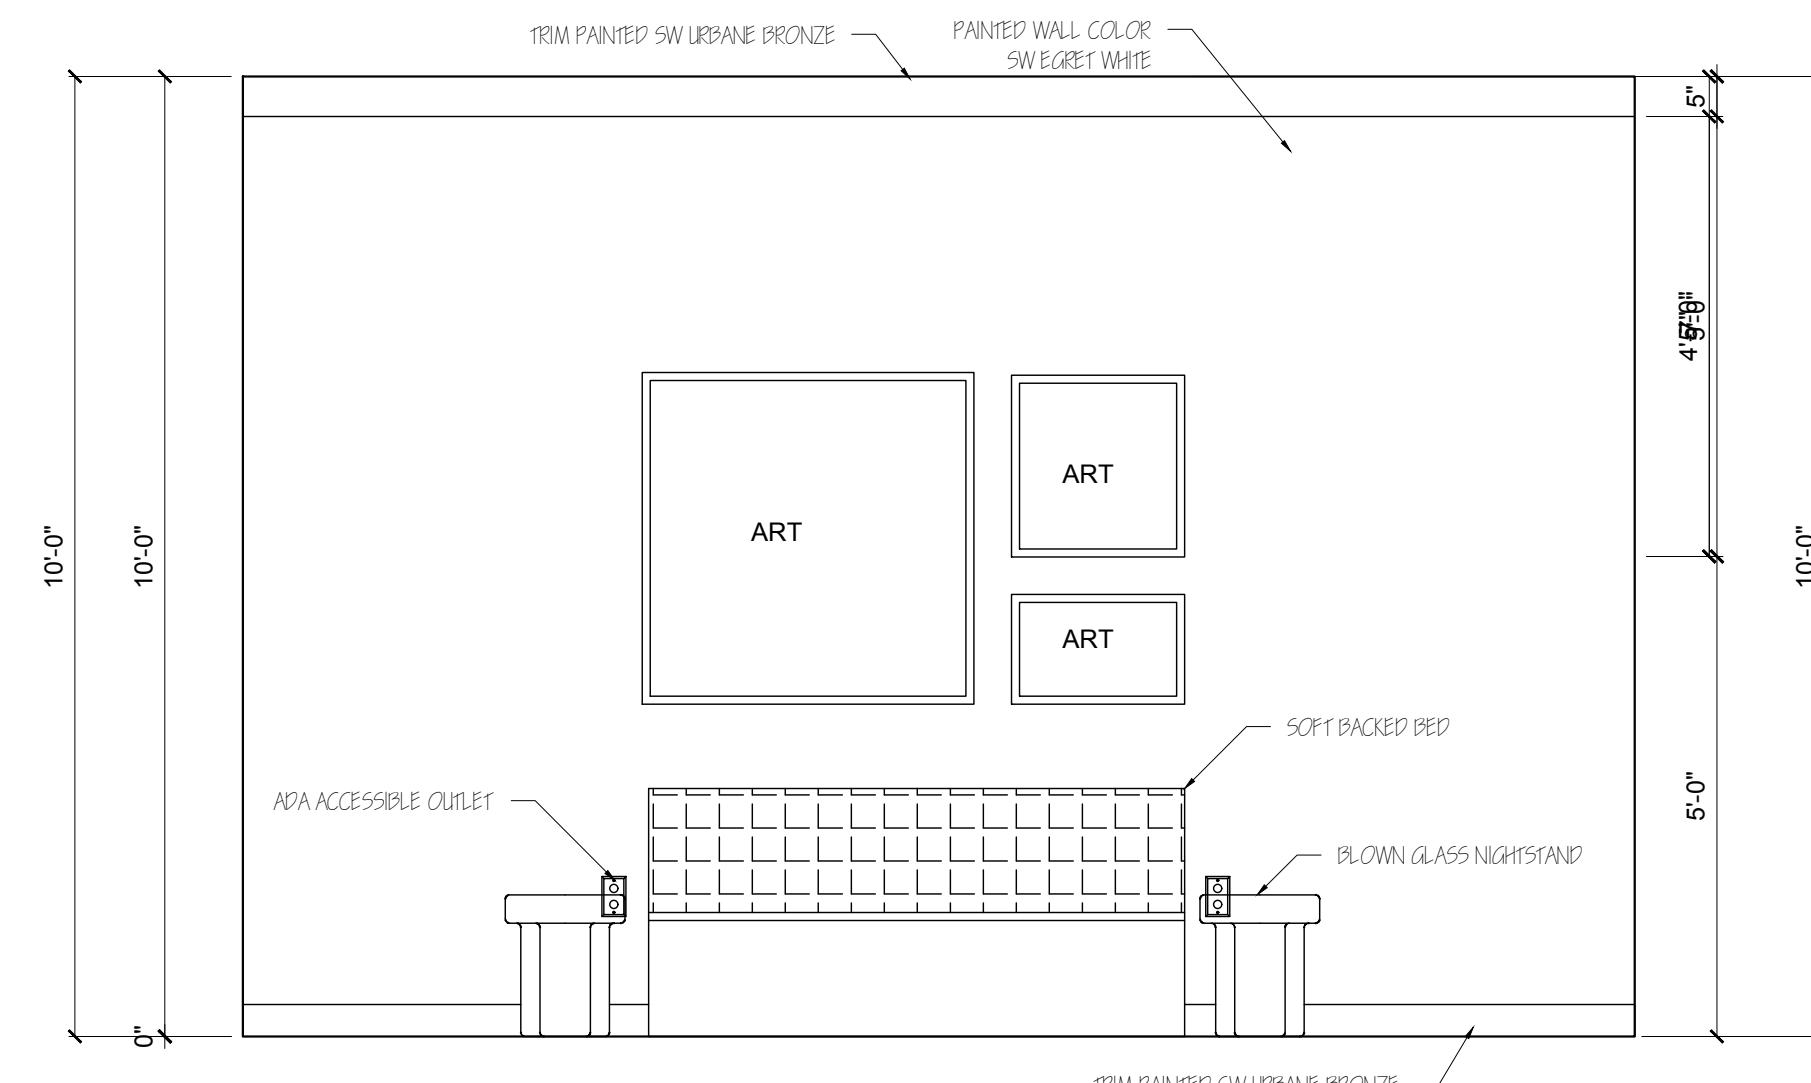


⑤ IN-LAW BEDROOM ELEVATION A
SCALE: 1/2" = 1'-0"

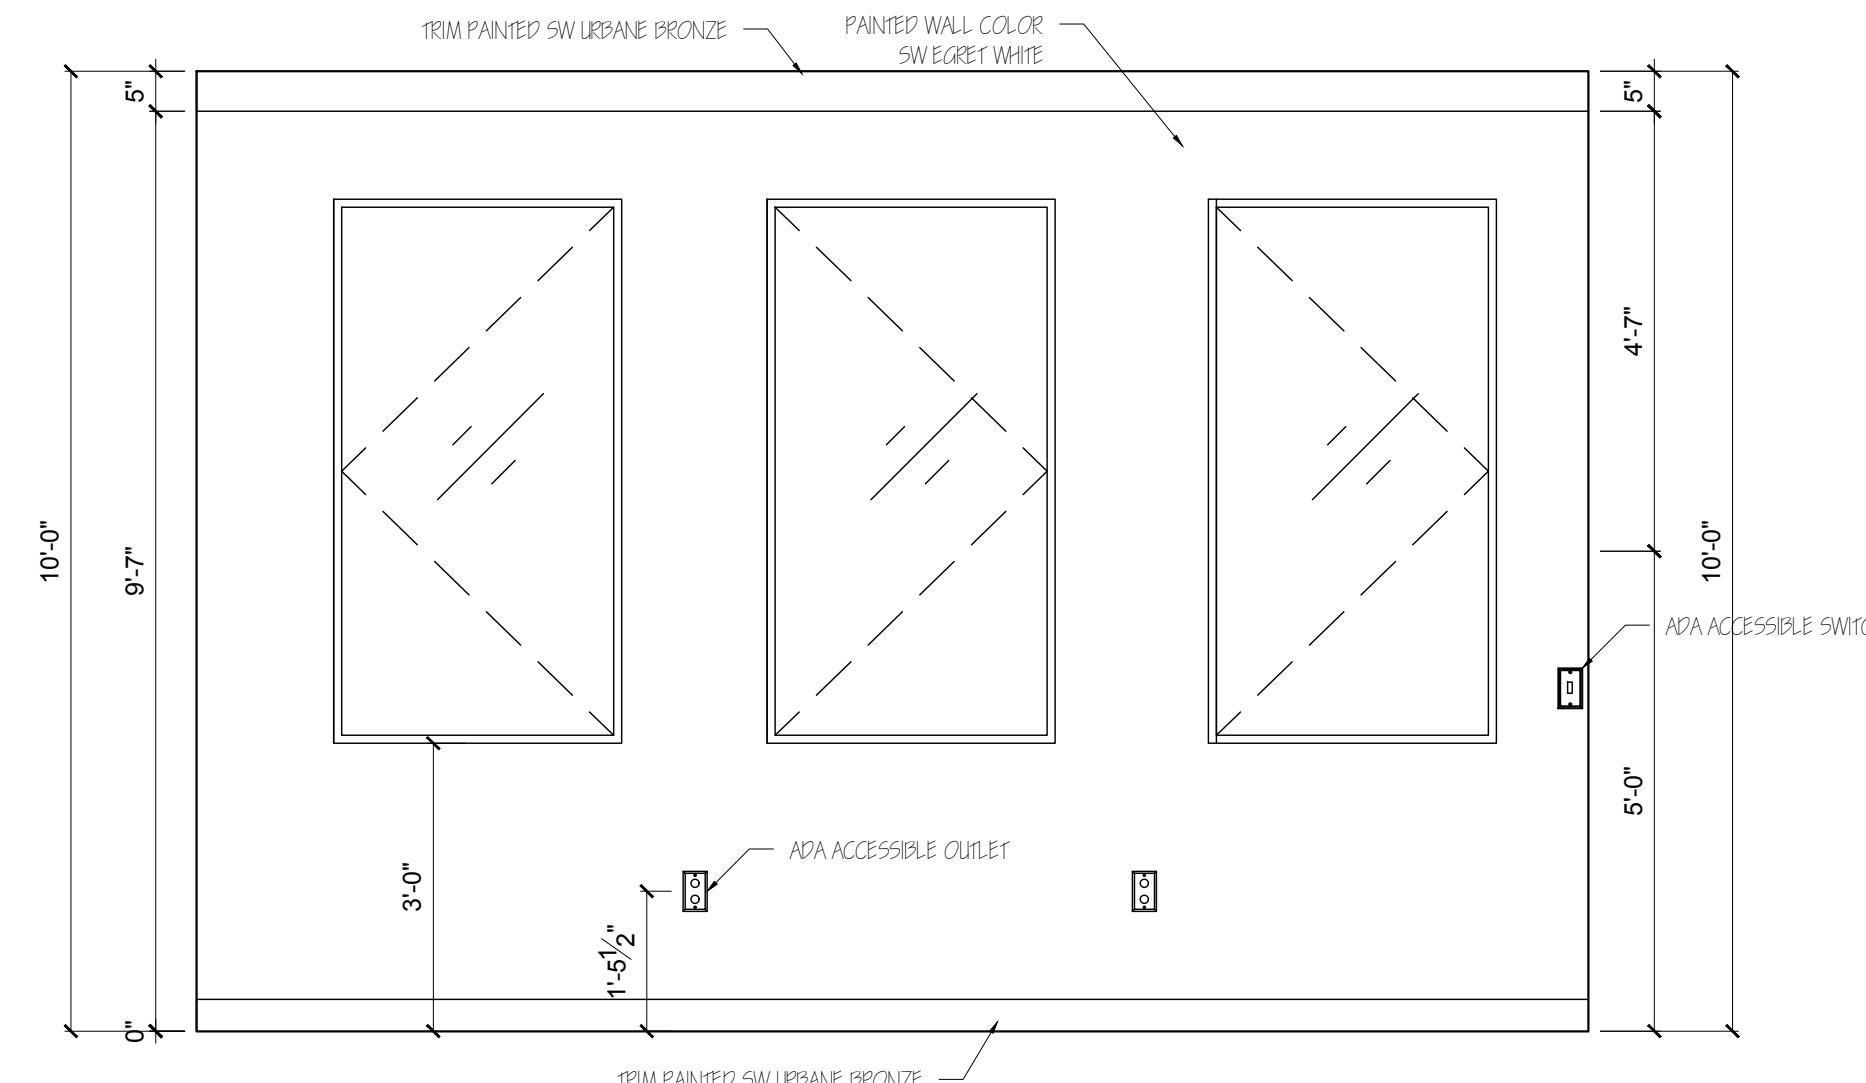


⑥ IN-LAW BEDROOM ELEVATION B
SCALE: 1/2" = 1'-0"

6	
5	
4	
3	
2	
1	

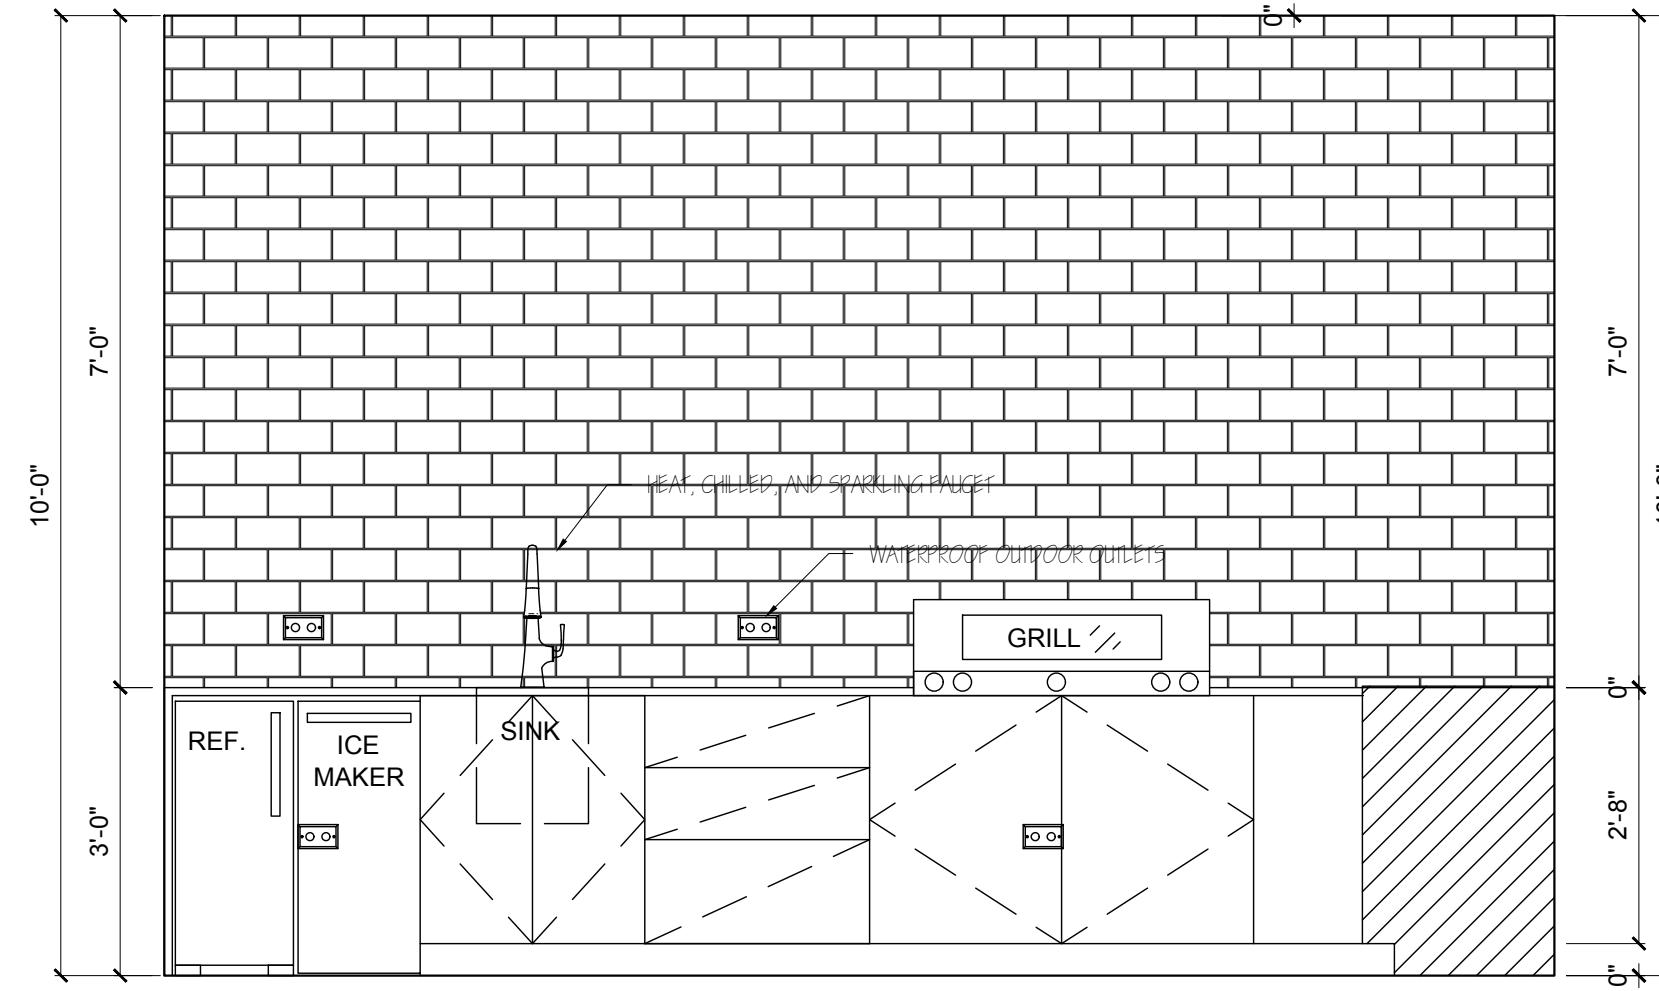

① OUTDOOR KITCHEN ELEVATION A
SCALE: 1/2" = 1'-0"

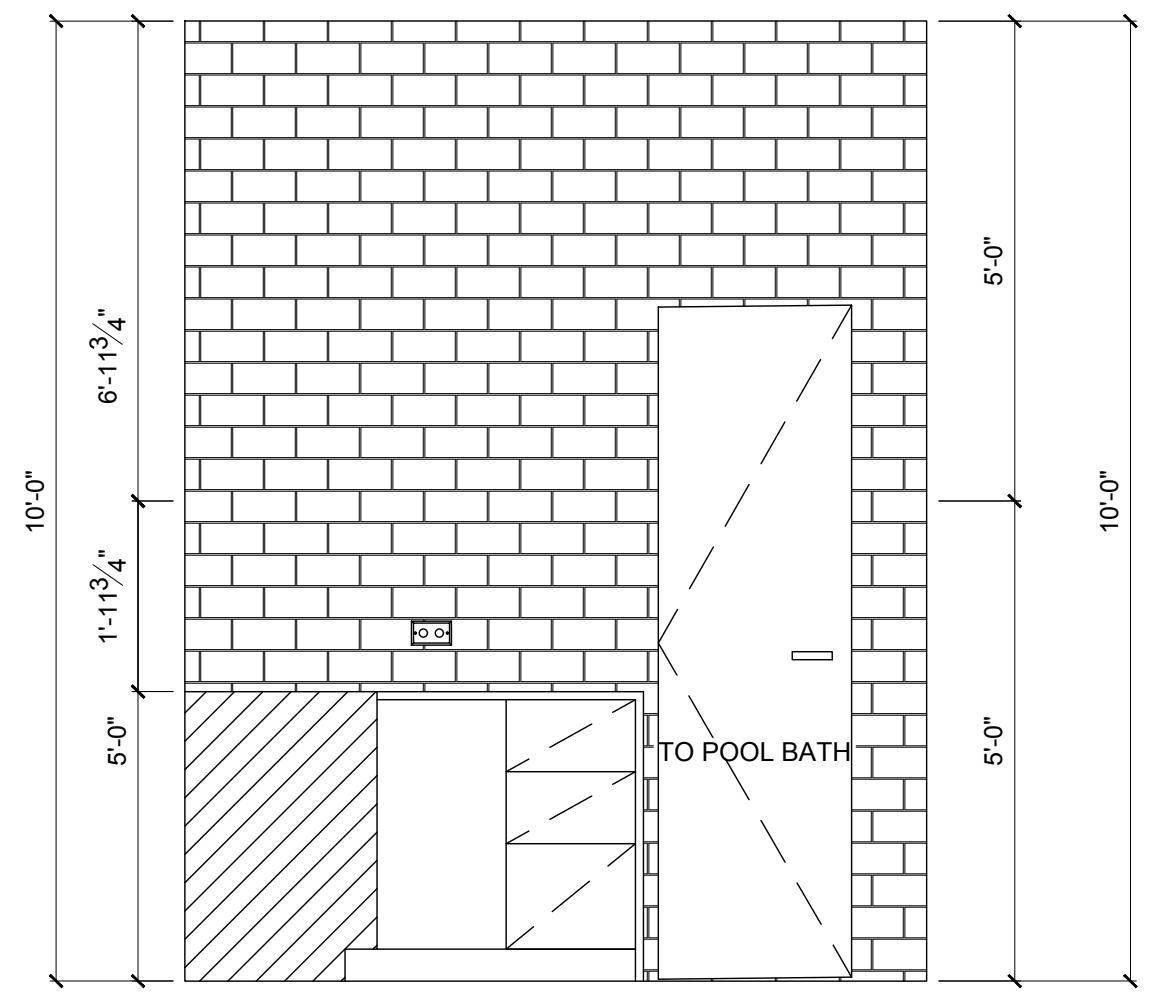

② OUTDOOR KITCHEN ELEVATION A
SCALE: 1/2" = 1'-0"

PRODUCED BY AN AUTODESK STUDENT VERSION
PROJECT: BOSEMAN RESIDENCE
RESIDENTIAL DESIGN STUDIO
INDS 2313
EAST DOWNTOWN
HOUSTON


REVISIONS
6
5
4
3
2
1
DATE: OCTOBER 8, 2020

DRAFTED BY:
KALI
STEELE


SHEET CONTENTS:
OUTDOOR
ELEVATIONS

SHEET:
D.6C




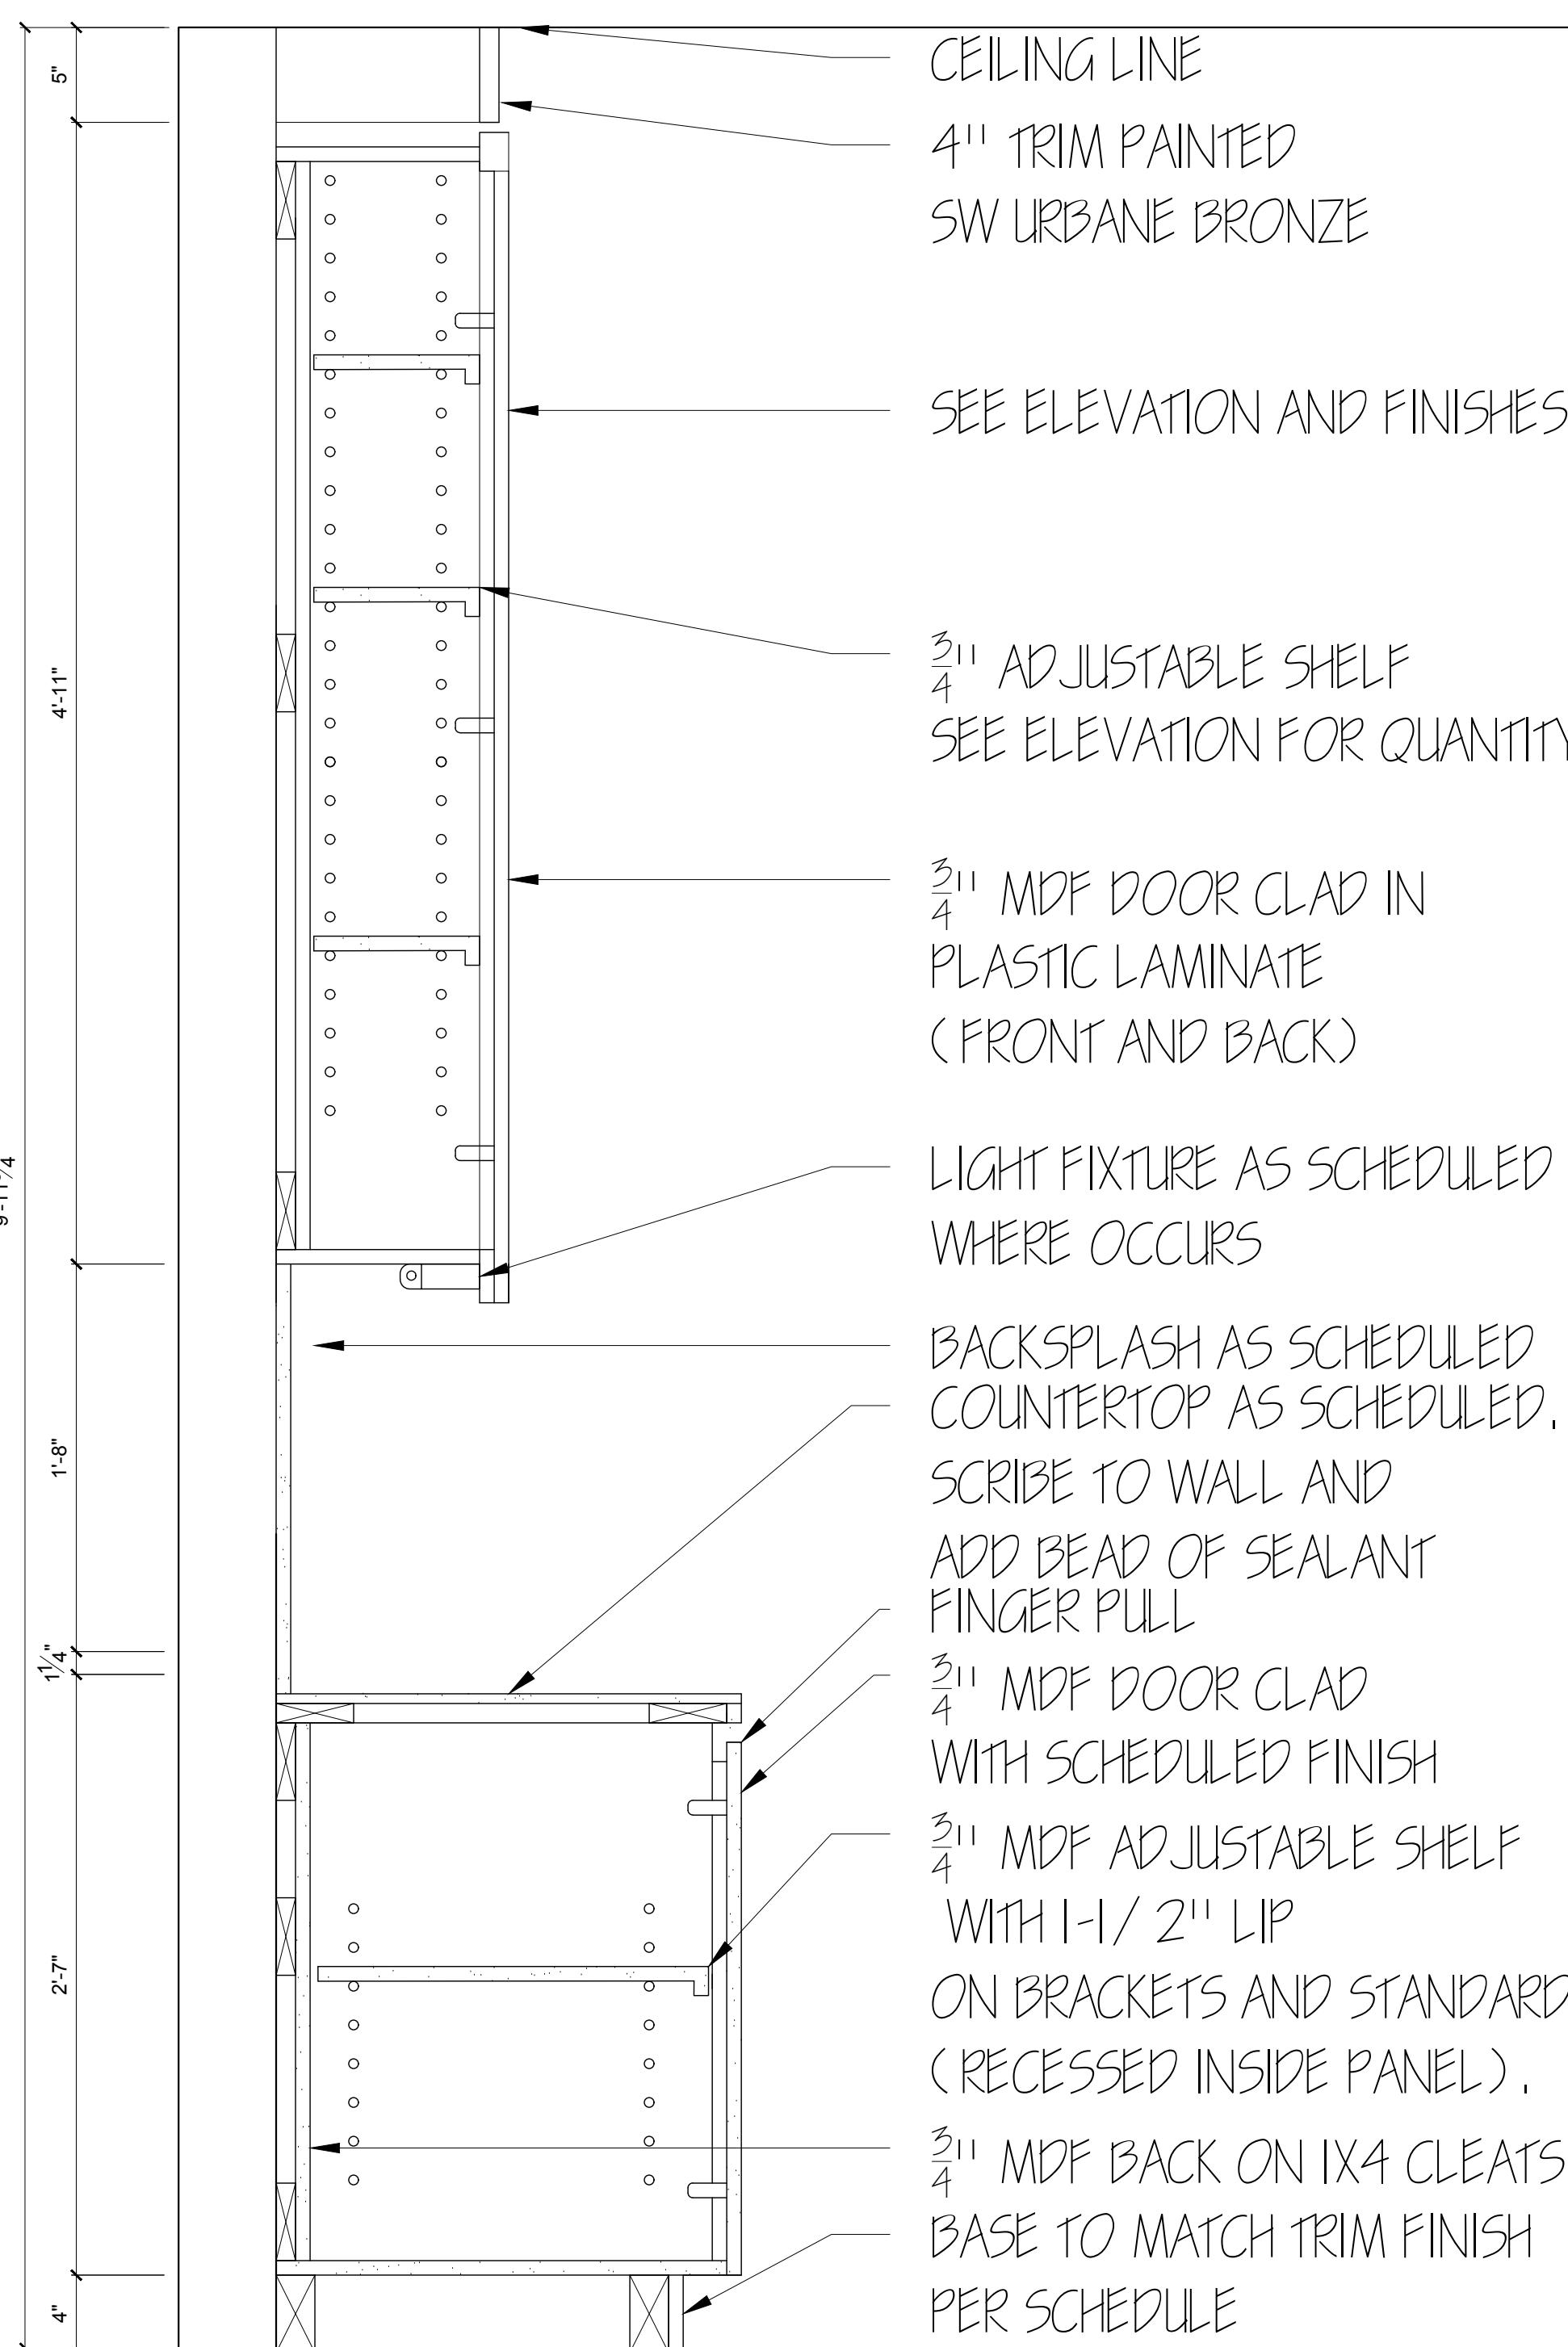

① KITCHEN CABINET SECTION
SCALE: 1" = 1'-0"

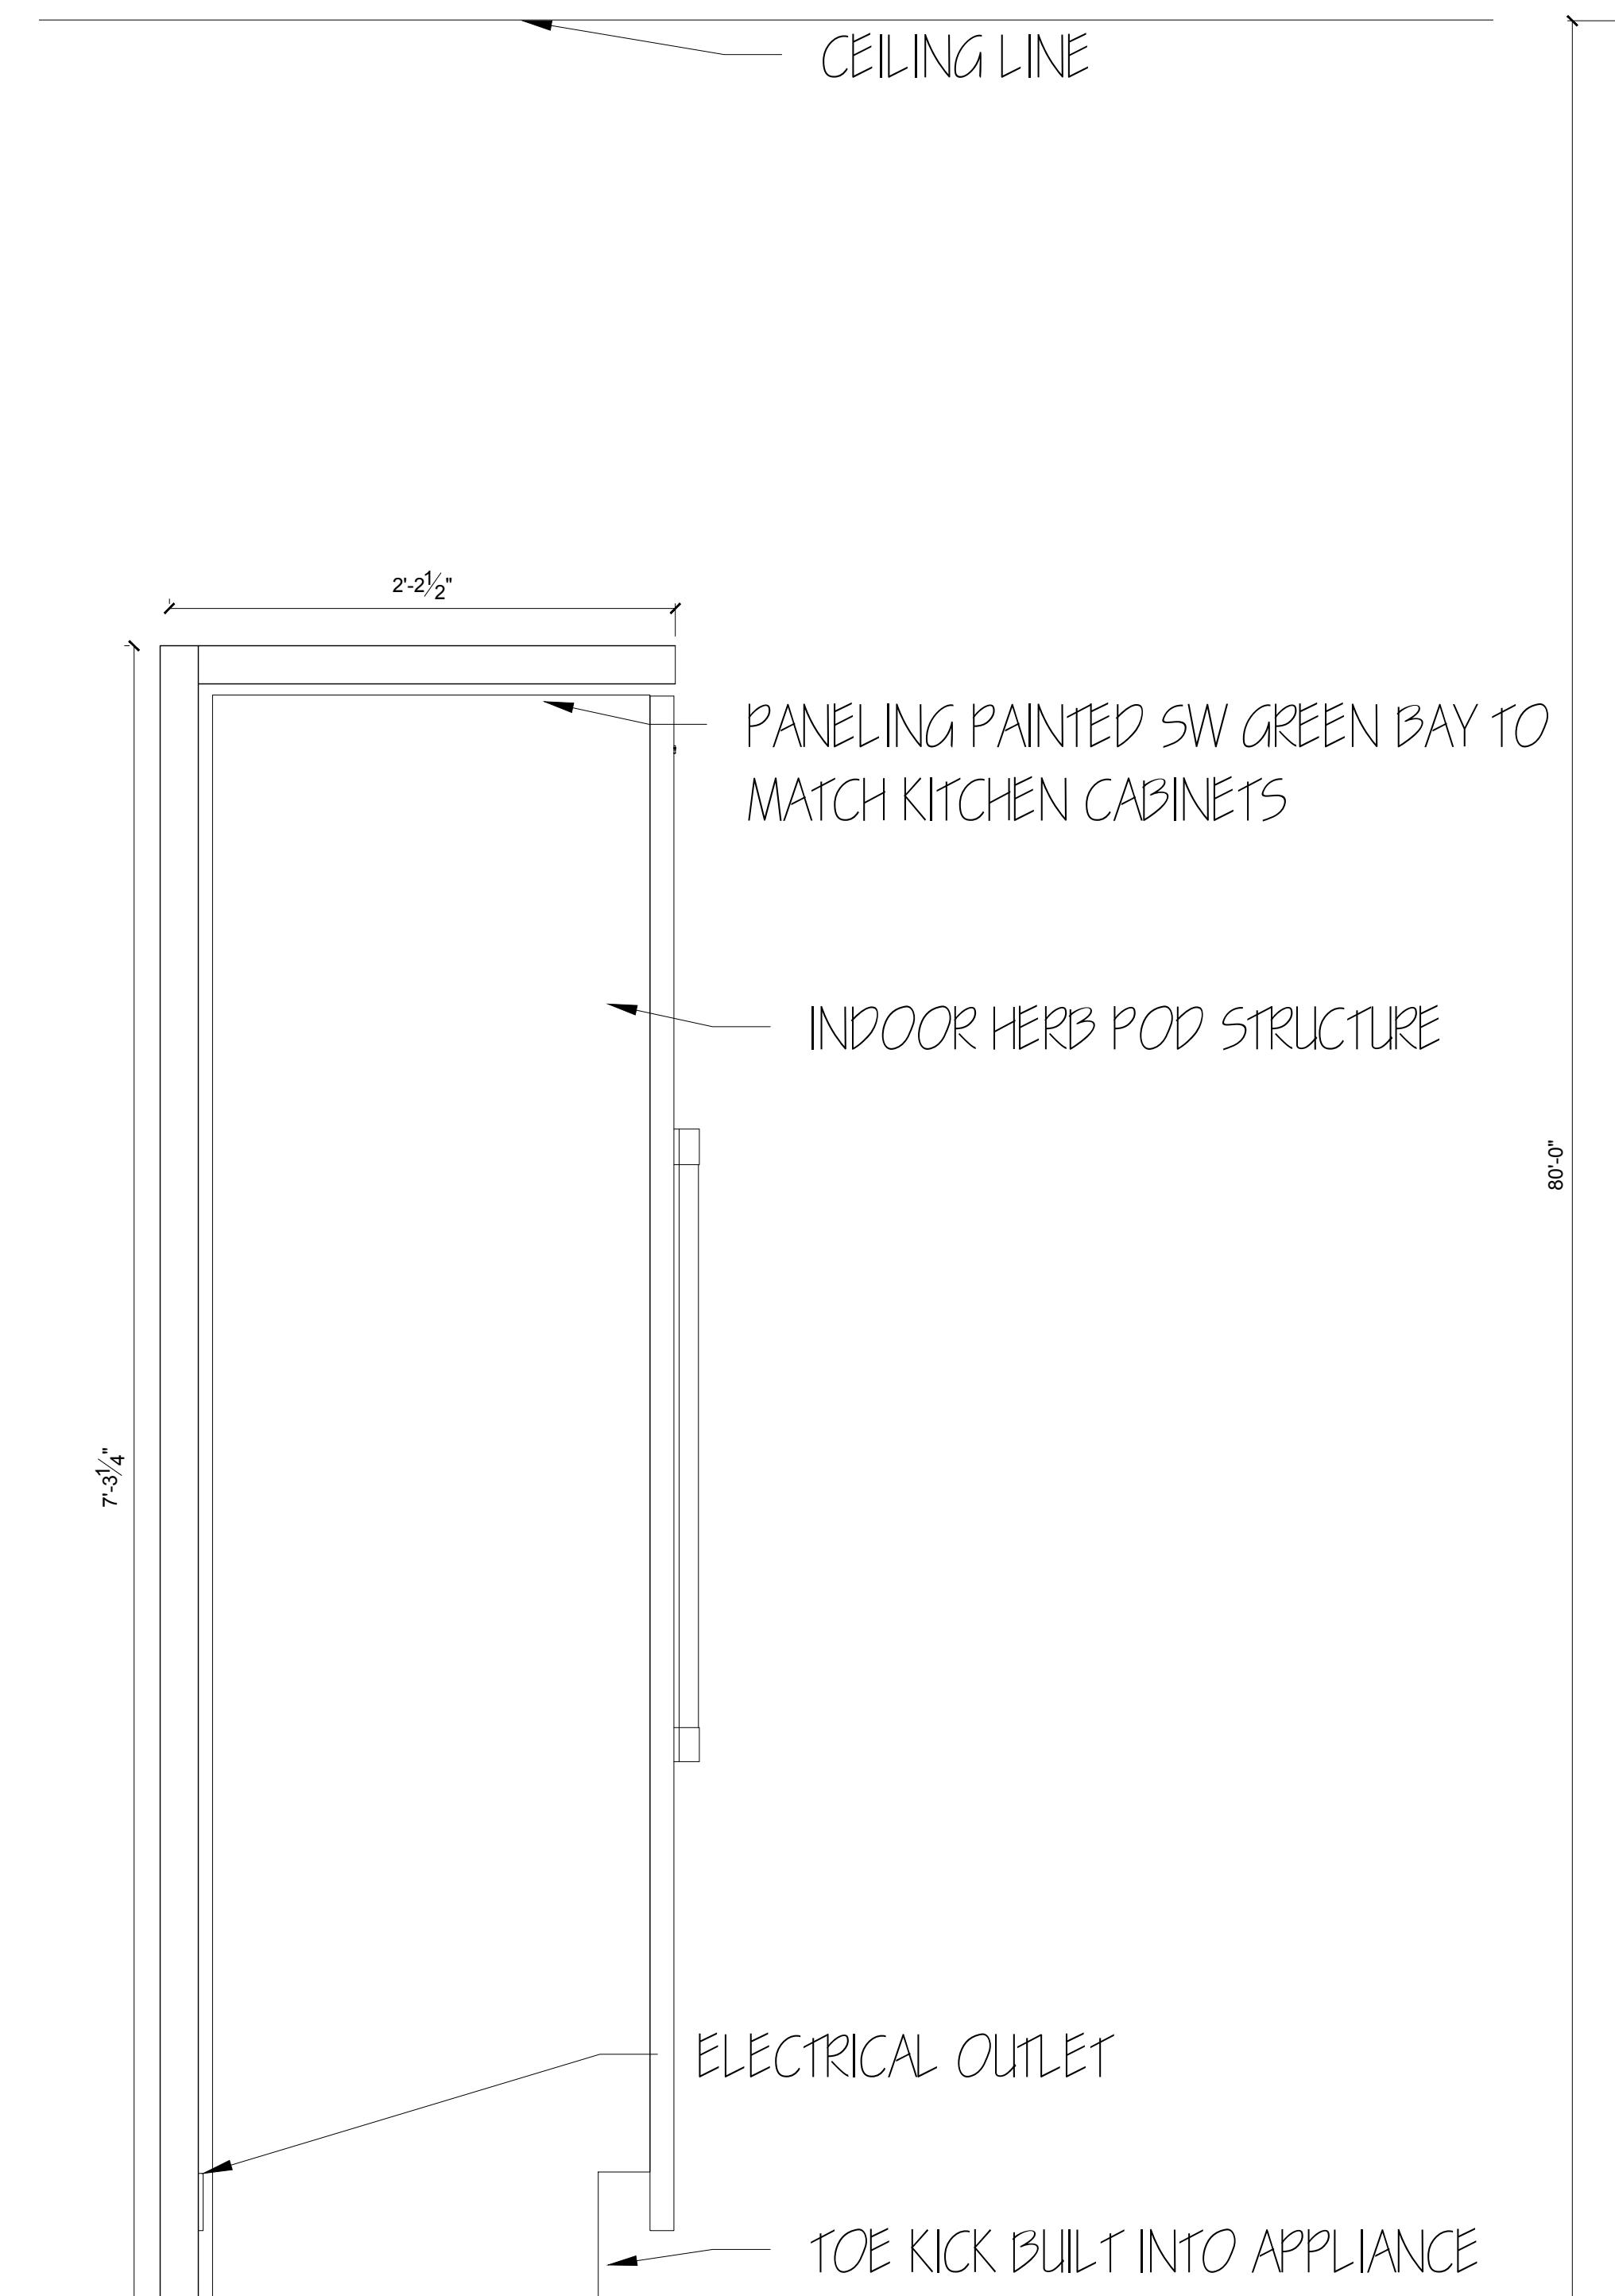

② INDOOR HERB POD SECTION
SCALE: 1" = 1'-0"

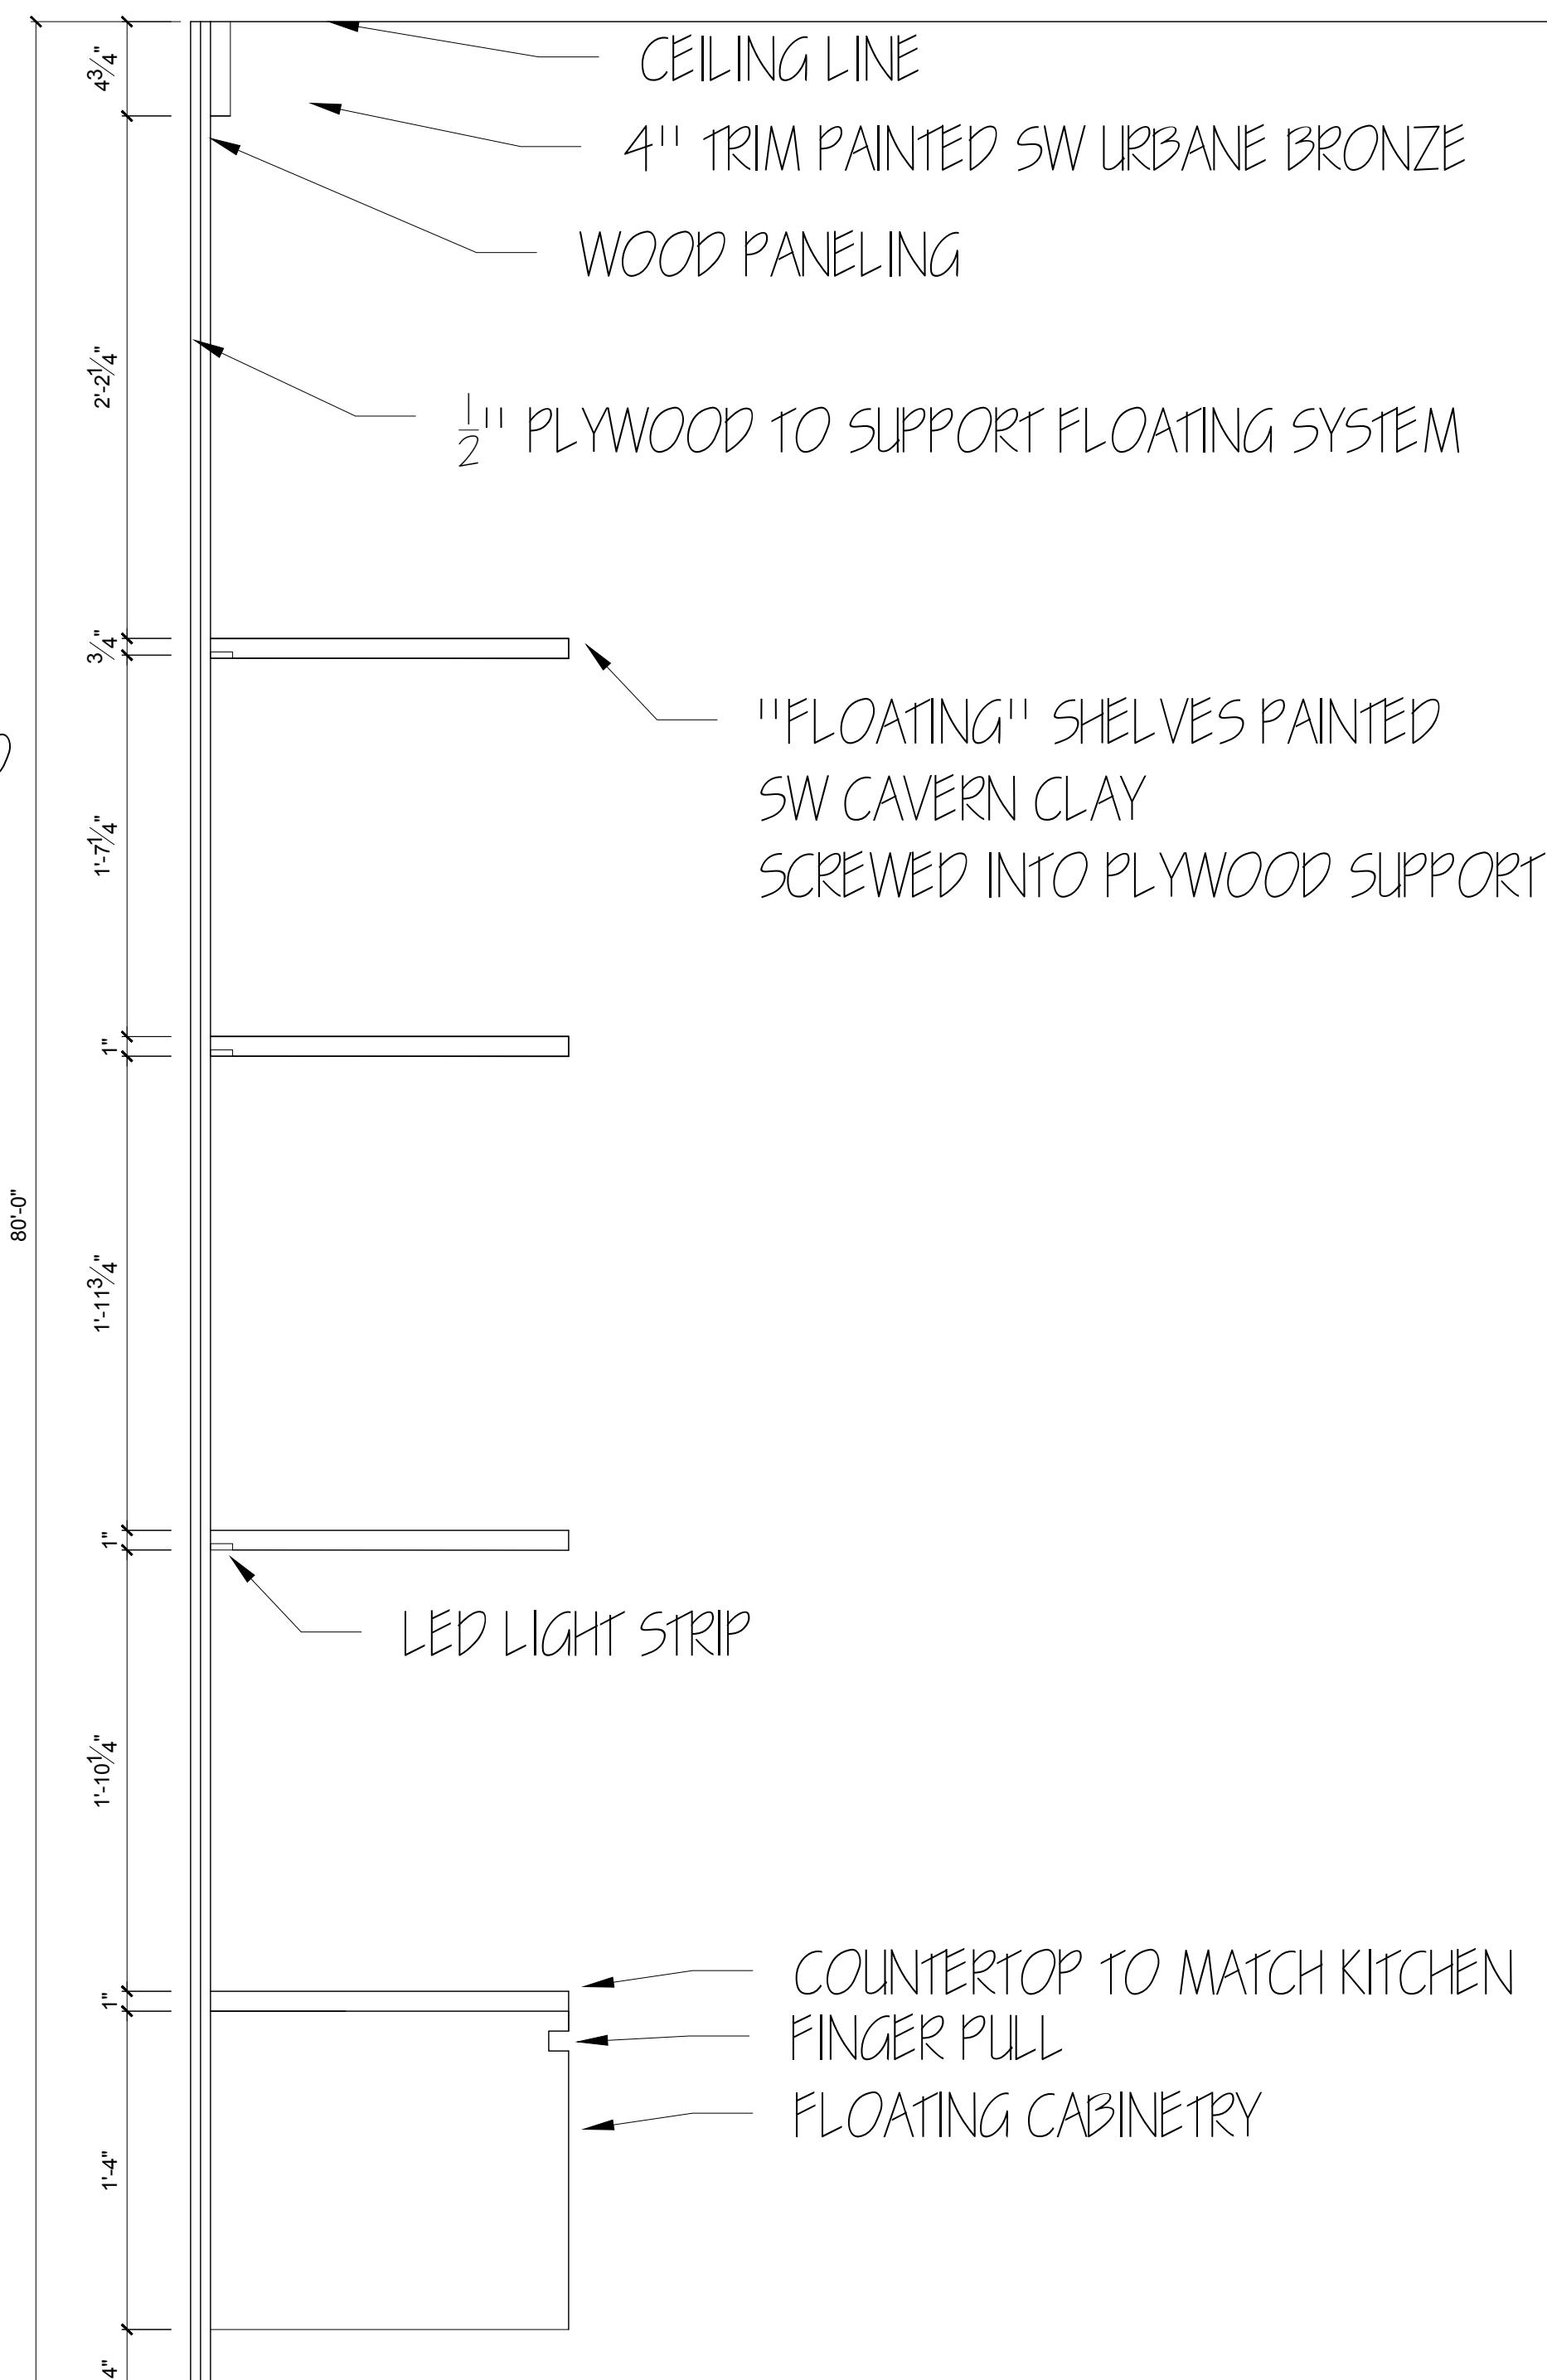

③ FAMILY ROOM TV UNIT SECTION
SCALE: 1" = 1'-0"

PROJECT: BOSEMAN RESIDENCE
EAST DOWNTOWN HOUSTON

RESIDENTIAL DESIGN STUDIO
INDS 2313

REVISIONS
6
5
4
3
2
1
DATE: OCTOBER 8, 2020
DRAFTED BY: KALI STEELE

SECTION
SHEET:

D.7

FINISH SCHEDULE

ROOM NAME	WHICH FLOOR	SQUARE FEET	FLOOR	CEILING AND BASE TRIM	WALLS				CEILING			NOTES
					NORTH	EAST	SOUTH	WEST	HEIGHT	MATERIAL / FINISH	ADDITIONAL MATERIAL	
ENTRY	FIRST FLOOR	103	CORK CORE, INSET CHEVRON LIMESTONE	4" ANGLED TRIM, SW URBANE BRONZE	N/A	GRASSCLOTH	GRASSCLOTH	GRASSCLOTH/ FRONT DOOR	10'-0"	GYPSUM BOARD, SW EXTRA WHITE	OPPOSITE TRAY CEILING	
OFFICE	FIRST FLOOR	150	CORK CORE	4" ANGLED TRIM, SW URBANE BRONZE	PAINT- SW EGRET WHITE/ CABINERY	PAINT- SW EGRET WHITE/ MULTIPANELED DOORS	PAINT- SW EGRET WHITE	CORK BRICK WALL	10'-0"	GYPSUM BOARD, SW EXTRA WHITE	COFFERED CEILINGS	OFFICE CABINERY PAINTED ACACIA HAZE
MUD ROOM	FIRST FLOOR	64	CORK CORE	4" ANGLED TRIM, SW URBANE BRONZE	PAINT- SW EGRET WHITE	N/A	PAINT- SW EGRET WHITE/ CABINERY	PAINT- SW EGRET WHITE	10'-0"	GYPSUM BOARD, SW EXTRA WHITE		
POWDER BATH	FIRST FLOOR	31	LIMESTONE HEX	4" ANGLED TRIM, SW URBANE BRONZE	PAINT- SW EGRET WHITE	STUCCO PAINTED SW ACACIA HAZE	PAINT- SW EGRET WHITE	PAINT- SW EGRET WHITE	10'-0"	GYPSUM BOARD, SW EXTRA WHITE		
STAIR HALL	FIRST FLOOR	108	CORK CORE	4" ANGLED TRIM, SW URBANE BRONZE	PAINT- SW EGRET WHITE	10'-0"	GYPSUM BOARD, SW EXTRA WHITE					
KITCHEN	FIRST FLOOR	222	CORK CORE	4" ANGLED TRIM, SW URBANE BRONZE	PAINT- SW EGRET WHITE/ CABINERY	N/A	PAINT- SW EGRET WHITE/ CABINERY	PAINT- SW EGRET WHITE/ CABINERY	10'-0"	GYPSUM BOARD, SW EXTRA WHITE	WOODEN BAFFLES	KITCHEN CABINERY PAINTED SW GREEN BAY
DINING	FIRST FLOOR	182	CORK CORE	4" ANGLED TRIM, SW URBANE BRONZE	PAINT- SW EGRET WHITE/ CABINERY	N/A	PANELED WALL PAINTED SW CAVERN CLAY	PAINT- SW EGRET WHITE	10'-0"	GYPSUM BOARD, SW EXTRA WHITE	BARRELED VAULT W/ BRICK	DINING CABINERY PAINTED SW URBANE BRONZE
BREAKFAST	FIRST FLOOR	75	CORK CORE	4" ANGLED TRIM, SW URBANE BRONZE	PAINT- SW EGRET WHITE	PAINT- SW EGRET WHITE	N/A	N/A	10'-1"	GYPSUM BOARD, SW EXTRA WHITE	BARRELED VAULT W/ BRICK	
FAMILY ROOM	FIRST FLOOR	364	CORK CORE	4" ANGLED TRIM, SW URBANE BRONZE	PAINT- SW EGRET WHITE/ BUILT IN MEDIA	EXPANDABLE GLASS DOORS	PAINT- SW EGRET WHITE/ BAR AREA	N/A	10'-2"	GYPSUM BOARD, SW EXTRA WHITE	WOODEN BAFFLES	BAR AREA HAS SAME BACKSPLASH AND CABINETS AS KITCHEN
IN-LAW LIVING	FIRST FLOOR	191	CORK CORE	4" ANGLED TRIM, SW URBANE BRONZE	PAINT- SW EGRET WHITE/ CABINERY	PAINT- SW EGRET WHITE	PAINT- SW EGRET WHITE	PAINT- SW EGRET WHITE/ MULTIPANELED DOORS	10'-3"	GYPSUM BOARD, SW EXTRA WHITE		KITCHENETTE CABINERY PAINTED SW CAVERN CLAY
IN-LAW ENTRY	FIRST FLOOR	36	CORK CORE	4" ANGLED TRIM, SW URBANE BRONZE	ACOUSTIC GREEN FELT/ LIGHT WALL	PAINT- SW EGRET WHITE- HEADER ONLY	PAINT- SW EGRET WHITE	PAINT- SW EGRET WHITE- HEADER ONLY	10'-4"	GYPSUM BOARD, SW EXTRA WHITE		
IN-LAW BATHROOM	FIRST FLOOR	111	LIMESTONE HEX	4" ANGLED TRIM, SW URBANE BRONZE	PAINT- SW EGRET WHITE/ $\frac{3}{4}$ WALL TILE	10'-5"	GYPSUM BOARD, SW EXTRA WHITE		WALL TILE- CHENILLE LACE LIMESTONE RECTANGLE			
IN-LAW BEDROOM	FIRST FLOOR	175	CORK CORE	4" ANGLED TRIM, SW URBANE BRONZE	PAINT- SW EGRET WHITE	10'-6"	GYPSUM BOARD, SW EXTRA WHITE		TRAY CEILING W/ INSET STUCCO IN GREEN BAY			
IN-LAW CLOSET	FIRST FLOOR	72	CORK CORE	4" ANGLED TRIM, SW URBANE BRONZE	PAINT- SW EGRET WHITE	10'-7"	GYPSUM BOARD, SW EXTRA WHITE					
STAIRS	SECOND FLOOR		CORK CORE	4" ANGLED TRIM, SW URBANE BRONZE	PAINT- SW EGRET WHITE	ACOUSTIC GREEN FELT/ LIGHT WALL	PAINT- SW EGRET WHITE	PAINT- SW EGRET WHITE	10'-8"	GYPSUM BOARD, SW EXTRA WHITE		
SURROUNDING HALL	SECOND FLOOR	362	CORK CORE	4" ANGLED TRIM, SW URBANE BRONZE	PAINT- SW EGRET WHITE	10'-9"	GYPSUM BOARD, SW EXTRA WHITE					
OWNER'S SUITE BEDROOM	SECOND FLOOR	238	CORK CORE	4" ANGLED TRIM, SW URBANE BRONZE	PAINT- SW EGRET WHITE	10'-10"	GYPSUM BOARD, SW EXTRA WHITE	OPPOSITE TRAY CEILING				
OWNER'S SUITE BATHROOM	SECOND FLOOR	156	LIMESTONE HEX	4" ANGLED TRIM, SW URBANE BRONZE	PAINT- SW EGRET WHITE/ $\frac{3}{4}$ WALL TILE	10'-11"	GYPSUM BOARD, SW EXTRA WHITE	BARRELED VAULT W/ BRICK	WALL TILE- CHENILLE LACE LIMESTONE RECTANGLE			
OWNER'S TOILET ROOM	SECOND FLOOR	24	LIMESTONE HEX	4" ANGLED TRIM, SW URBANE BRONZE	PAINT- SW EGRET WHITE/ $\frac{3}{4}$ WALL TILE	11'-0"	GYPSUM BOARD, SW EXTRA WHITE					
OWNER'S CLOSET	SECOND FLOOR	96	CORK CORE	4" ANGLED TRIM, SW URBANE BRONZE	PAINT- SW EGRET WHITE	11'-1"	GYPSUM BOARD, SW EXTRA WHITE					
DARK ROOM	SECOND FLOOR	79	CORK CORE	4" ANGLED TRIM, SW URBANE BRONZE	PAINT- SW EGRET WHITE	11'-2"	GYPSUM BOARD, SW EXTRA WHITE					
STUDIO	SECOND FLOOR	130	CORK CORE	4" ANGLED TRIM, SW URBANE BRONZE	PAINT- SW EGRET WHITE	PAINT- SW EGRET WHITE/ CABINERY	PAINT- SW EGRET WHITE	PAINT- SW EGRET WHITE	11'-3"	GYPSUM BOARD, SW EXTRA WHITE		CABINERY PAINTED SW CAVERN CLAY
GUEST BEDROOM	SECOND FLOOR	182	CORK CORE	4" ANGLED TRIM, SW URBANE BRONZE	PAINT- SW EGRET WHITE	11'-4"	GYPSUM BOARD, SW EXTRA WHITE					
GUEST BATHROOM	SECOND FLOOR	46	LIMESTONE HEX	4" ANGLED TRIM, SW URBANE BRONZE	PAINT- SW EGRET WHITE/ $\frac{3}{4}$ WALL TILE	11'-5"	GYPSUM BOARD, SW EXTRA WHITE		WALL TILE- CHENILLE LACE LIMESTONE RECTANGLE			
LOUNGE AREA/ FLEX SPACE	SECOND FLOOR	163	CORK CORE	4" ANGLED TRIM, SW URBANE BRONZE	PAINT- SW EGRET WHITE	PAINT- SW EGRET WHITE	PAINT- SW EGRET WHITE/ CABINERY	PAINT- SW EGRET WHITE	11'-6"	GYPSUM BOARD, SW EXTRA WHITE		CABINERY PAINTED SW URBANE BRONZE
BRITTANY'S ROOM	SECOND FLOOR	116	CORK CORE	4" ANGLED TRIM, SW URBANE BRONZE	PAINT- SW EGRET WHITE	11'-7"	GYPSUM BOARD, SW EXTRA WHITE	TRAY CEILING W/ INSET GRASSCLOTH				
BRITTANY'S CLOSET	SECOND FLOOR	36	CORK CORE	4" ANGLED TRIM, SW URBANE BRONZE	PAINT- SW EGRET WHITE	11'-8"	GYPSUM BOARD, SW EXTRA WHITE					
BRITTANY'S BATHROOM	SECOND FLOOR	59	LIMESTONE HEX	4" ANGLED TRIM, SW URBANE BRONZE	PAINT- SW EGRET WHITE/ $\frac{3}{4}$ WALL TILE	11'-9"	GYPSUM BOARD, SW EXTRA WHITE		WALL TILE- CHENILLE LACE LIMESTONE RECTANGLE			
CHRIS' ROOM	SECOND FLOOR	161	CORK CORE	4" ANGLED TRIM, SW URBANE BRONZE	PAINT- SW EGRET WHITE	11'-10"	GYPSUM BOARD, SW EXTRA WHITE	TRAY CEILING W/ INSET MARVEL WALLPAPER				
CHRIS' BATHROOM	SECOND FLOOR	38	LIMESTONE HEX	4" ANGLED TRIM, SW URBANE BRONZE	PAINT- SW EGRET WHITE/ $\frac{3}{4}$ WALL TILE	11'-11"	GYPSUM BOARD, SW EXTRA WHITE		WALL TILE- CHENILLE LACE LIMESTONE RECTANGLE			
CHRIS' CLOSET	SECOND FLOOR	29	CORK CORE	4" ANGLED TRIM, SW URBANE BRONZE	PAINT- SW EGRET WHITE	12'-0"	GYPSUM BOARD, SW EXTRA WHITE					
LAUNDRY	SECOND FLOOR	32	CORK CORE	4" ANGLED TRIM, SW URBANE BRONZE	PAINT- SW EGRET WHITE	12'-1"	GYPSUM BOARD, SW EXTRA WHITE					



EAST DOWNTOWN
HOUSTON
PROJECT: BOSEMAN RESIDENCE
PRODUCED BY AN AUTODESK STUDENT VERSION

REVISIONS
6
5
4
3
2
1 10/03/20 INITIAL
DATE: OCTOBER 8, 2020

DRAFTED BY:
KALI
STEELE

SHEET CONTENTS:
FINISH SCHEDULE

SHEET:
D.8a

FURNITURE SCHEDULE

NUMBER	LOCATION	QUANTITY	NAME	MANUFACTURER	FINISH	DESCRIPTION
1	OFFICE/ FLEX ROOM	3	CHAIR	ACTIU	LEATHER	CRON MODERN EXECUTIVE CHAIR
2	OFFICE/ STUDIO	3	DESK	HAIKU DESIGNS	WALNUT	INVIGO SIT-STAND DESK
3	STAIR HALL	1	TABLE	MADE TRADE/ MASAYA & CO.	HARDWOOD	BOSAWAS HALL TABLE
4	DINING ROOM	8	DINING CHAIR	MADE TRADE/ MASAYA & CO.	NYLON	CHONTALES DINING CHAIR - SAN GERONIMO PATTERN
5	DINING ROOM/ OUTDOOR DINING	2	DINING TABLE	1 OF A KIND LIVE EDGE	BLACK WALNUT	HANDMADE BLACK WALNUT DINING TABLE= CUSTOM
6	BREAKFAST/ IN-LAW DINING	2	BREAKFAST TABLE	HAIKU DESIGNS	MARBLE/ ACACIA	JINXX DINING TABLE
7	FAMILY ROOM	1	SECTIONAL	LIGNE ROSET	LEVEL 5 FABRIC	ENKI- COMPLETE ELEMENT: RIGHT ARM SOFA, COMPLETE SOFA, AND RIGHT ARM LOVSEAT
8	FAMILY ROOM	1	COFFEE TABLE	VIVA TERRA	SEAGRASS	WOVEN SEAGRASS SQUARE COFFEE TABLE
9	IN-LAW DINING	2	DINING CHAIR	MADE TRADE/ MASAYA & CO.	HARDWOOD	SOMOTO DINING CHAIR IN ROSITA WALNUT
10	IN-LAW LIVING/ GUEST BEDROOM	2	LOVE SEAT	ARTICLE	LEATHER	TORA LOVESEAT SOFA IN TOBACCO TAN
11	IN-LAW LIVING	1	LOUNGE CHAIR	MEDLEY	POLYESTER/ BENNETT FABRIC	MEERA CHAIR
12	IN-LAW LIVING/ OWNER'S BEDROOM	2	SIDE TABLE	MADE TRADE	BAMBOO	THYME SIDE TABLE, EXOTIC, BY GREENINGTON
13	IN-LAW BEDROOM/ OWNER'S BEDROOM	4	BEDSIDE TABLE	MINIFORMS	BLOWN GLASS	SODA TABLE- LARGE
14	IN-LAW BEDROOM/ GUEST BEDROOM	2	QUEEN BED	LIGNE ROSET	ALCANTARA FABRIC	RUCHE' QUEEN SIZE WITH LOW HEADBOARD AND LOW FEET
15	OWNER'S BEDROOM	2	LOUNGE CHAIR	MADE TRADE/ MASAYA & CO.	WOVEN	MOT MOT PATTERN WOVEN LOUNGE CHAIR- AND OTTOMAN
16	OWNER'S BEDROOM	2	BEDSIDE TABLE	MINIFORMS	BLOWN GLASS/ WALNUT	MASTEIA HIGH COFFEE TABLE
17	OWNER'S BEDROOM	1	KING BED	RSRC.	PRESTIGE FABRIC Soffio 5006	INDY KING SIZE STORAGE BED WITH CURVED BACK
18	OWNER'S BATH/ GUEST BEDROOM	2	STOOL	INMOD	BEECH NATURAL / WOVEN CORD	HANS WEGNER ELBOW BAR / COUNTER STOOL
19	FLEX SPACE	2	LOUNGE/ SOFA	LIGNE ROSET	ALCANTARA FABRIC	PRADO SQUARE SETTEE COMPLETE ELEMENT WITH BACK PILLOW
20	BRITTANY'S ROOM/ CHRIS' ROOM	2	DOUBLE BED	BONALDO	ECO LEATHER	CLUFF PLUS BED
21	BRITTANY'S ROOM/ CHRIS' ROOM	2	BEDSIDE TABLE	VIVA TERRA	ANTIQUED COPPER	ANTIQUED COPPER FINISH METAL DRUM TABLE
22	BRITTANY'S ROOM	1	POUF	MADE TRADE/ DAR PROYECTOS	ACRYLIC/ NATURAL GRASS	ROUND TEXTILE AND GRASS POUF- GRAY WITH BEIGE AND SKY
23	CHRIS' ROOM	1	CHAIR	LIGNE ROSET	FABRIC	TOGO CHAIR
24	UPSTAIRS PATIO	2	LOUNGE CHAIRS	REJUVENATION	CANVAS	MODERN SWIVELING LOUNGE CHAIR W/ CANVAS SLING SEAT
25	UPSTAIRS PATIO	1	TABLE	REJUVENATION	TEAK	WOOD SLAT SIDE TABLE
26	OUTDOOR DINING	8	DINING CHAIRS	KATHY KUO	RAITAN	AIKA COASTAL BEACH LIGHT BROWN AND WHITE WOVEN RATTAN OUTDOOR STOOL
27	OUTDOOR LOUNGE	1	SECTIONAL	REJUVENATION	TEAK	JASPER TEAK 3-PIECE SECTIONAL SOFA WITH SUNBRELLA FABRIC
28	OUTDOOR LOUNGE	2	LOUNGE CHAIRS	REJUVENATION	TEAK	JASPER TEAK ARM CHAIR WITH SUNBRELLA FABRIC
29	OUTDOOR LOUNGE	1	FIREPIT	STARFIRE DIRECT	TEAK	ECOSMART FIRE BASE 40 TEAK FIRE TABLE
30	OUTDOOR GARDEN	1	STOOLS	VIVA TERRA	TEAK	RECLAIMED TEAK MUSHROOM STOOL COLLECTION



EAST DOWNTOWN
HOUSTON

PROJECT: BOSEMAN RESIDENCE

RESIDENTIAL DESIGN STUDIO
INDS 2313

REVISIONS

6
5
4
3
2
1

DATE: SEPTEMBER 15, 2020

DRAFTED BY:

KALI
STEELE

SHEET CONTENTS:
FURNITURE
SCHEDULE

SHEET:

D.8b

LIGHTING SCHEDULE

IDENTIFYING LETTER	QUANTITY	LOCATION	TYPE	MANUFACTURER	ORDER NUMBER	DESCRIPTION
A	20	SEE PLAN	UNDERCAIBINET LIGHTING	WAC LIGHTING	R367259	INVISILED HIGH OUTPUT LED TAPE
B	3	KITCHEN ISLAND	DOWNLIGHT PENDANT	FERGUSON/ MAXIM	MI2397GYP	"CREATE" LED, POLISHED CHROME
C	1	ENTRY	CHANDELIER	CORBETT	C21342	"CALLIGRAPHY" IN SILVER LEAF; LED
D	108	SEE PLAN	2"X2" RECESSED SQUARE DOWNLIGHT	LUMENS/ CONTRAST LIGHTING	CTRPI55528	"ARDITO" SQUARE REGRESSED SLIM TRIM, LED
E	5	BEDROOMS	FAN WITH LIGHT	LIGHT	603822	CEILING FAN IN POLISHED NICKEL; LED
F	4	ENTRY	WALL SCONCE	BRUCK LIGHTING	BLSP136740	LUNARO WALL SCONCE; TEXTURED WHITE; LED
G	1	IN-LAW SUITE	PENDANT "DEKUM"	REJUVENATION	A1859	"DEKUM" PENDANT IN AGED BRASS AND ROSEMARY GLOSS
H	1	DINING	LED PENDANT	REJUVENATION	A3564	"REEDWAY" 5 LIGHT LINEAR PENDANT IN AGED BRONZE
I	3	BREAKFAST	SWING ARM "PADMA"	REJUVENATION	A0959	"PADMA", LED, BLACK AND BRONZE
J	6	BATHROOMS	VENT/ LIGHT/ BLUETOOTH	HOMEWERKS WORLDWIDE	7141-50; 50 CFM	VENT, LIGHT, AND BLUETOOTH COMBINATION FOR BATHROOMS IN WHITE
K	5	OWNER'S BATH AND CLOSET	DOWNLIGHT PENDANT	LUMENS/ HUDSON VALLEY LIGHTIN	M1ZP163984	"ELLA" PENDANT; POLISHED BRASS; HALOGEN
L	3	POOL BATH	OUTDOOR CEILING LIGHT	DWELED	WAC1653993	"DOT" LED WALL/ CEILING LIGHT
M	1	OUTDOOR DINING	OUTDOOR CEILING FAN	CASABLANCA FAN COMPANY	R369598	"CANEEB BAY" IN MAIDEN BRONZE
N	2	OUTSIDE ABOVE TABLE	OUTDOOR PENDANT	BOVER	R353848	"FORA" OUTDOOR PENDANT LIGHT IN NATURAL WHITE WITH LIGHT BEIGE SHADE
P	31	OUTDOOR PATHS	OUTDOOR WALKWAY LIGHTING	WAC LIGHTING	WAC714027	"SCOOP" LED BOLLARD LIGHT IN BRONZE
Q	18	OUTDOOR WALLS	OUTDOOR WALL SCONCE	REJUVENATION	A1077	"LOMBARD" LANTERN LARGE LED WALL SCONCE IN BURNISHED ANTIQUE
R	4	OUTDOOR FRONT	OUTDOOR SAFETY LIGHT	HINKLEY	HKY6133691	"WALKER" OUTDOOR WALL SCONCE IN BUCKEYE BRONZE

PROJECT: BOSEMAN RESIDENCE
EAST DOWNTOWN HOUSTON

RESIDENTIAL DESIGN STUDIO

INDS 2313

REVISIONS

6	
5	
4	
3	
2	
1	

DATE: SEPTEMBER 15, 2020

DRAFTED BY:


KALI
STEELESHEET CONTENTS:
LIGHTING
SCHEDULE

SHEET:

D.8c

PRODUCED BY AN AUTODESK STUDENT VERSION



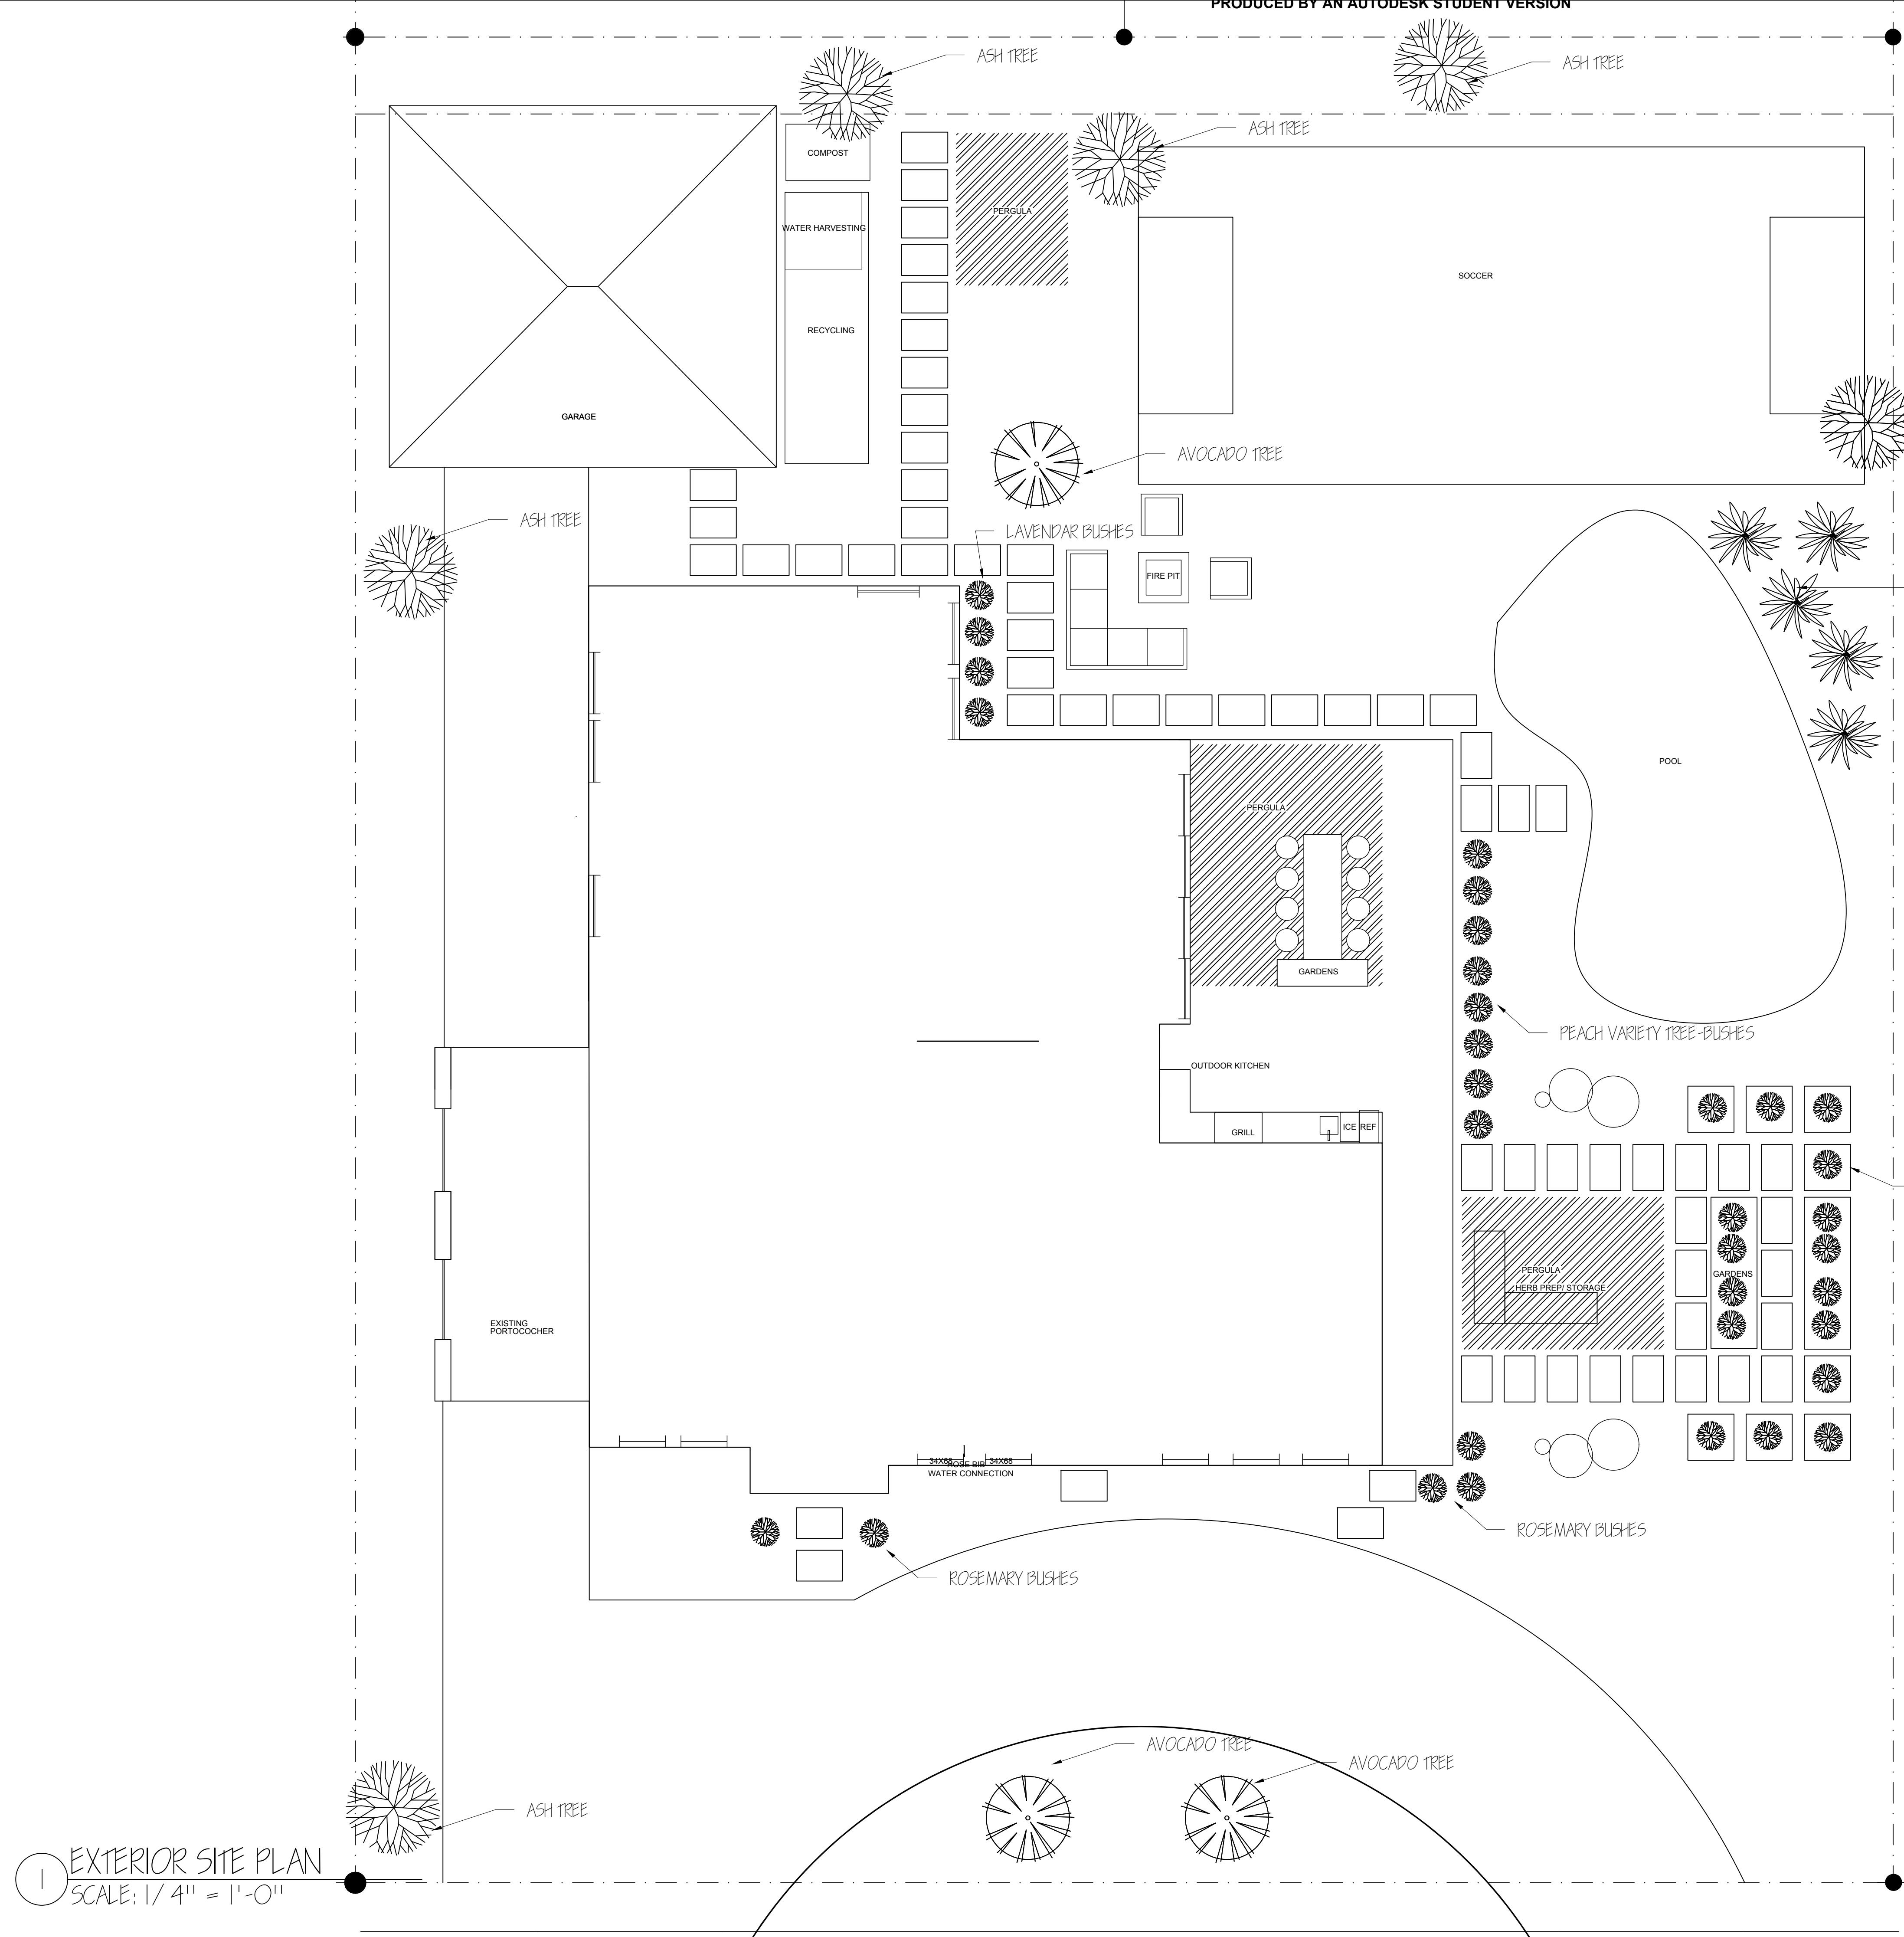

NOTES:

- REFER TO SITE PLAN PRESENTATION FOR SPECIFICS
- REFER TO LIGHTING PLAN AND SCHEDULE FOR LIGHTS
- REFER TO FURNITURE SCHEDULE FOR OUTDOOR FURNITURE

SHEET CONTENTS

EXTERIOR SITE /

LANDSCAPE

PLAN

SH

LS

