

CLIENT INFORMATION

MARSHA AND MARTY PAYNE
11223 HEIGHTS BLVD
HOUSTON, TX 77054

DESIGNER INFORMATION

KALI STEELE
STEELE DESIGN FIRM
9850 PAGEWOOD LANE
HOUSTON, TX 77042
STEELEDESIGNFIRM@GMAIL.COM
405-655-5917

SHEET INDEX

CS	COVER SHEET
AOI	FURNITURE SCHEDULE
A1	FLOOR PLAN
A2	FURNITURE PLAN
A3	KITCHEN ELEVATIONS

CONCEPT

OBLIGING AGING WHILE ENJOYING DOWNSIZING



MARSHA AND
MARTY PAYNE

PROJECT:

SPACE PLANNING
INDS 1349

REVISIONS

6		
5		
4		
3		
2		
1		

DATE: 4/ 29/ 2020

DRAFTED BY:

KALI
STEELE

SHEET CONTENTS:

COVER SHEET

SHEET:

CS



FURNITURE LEGEND

- 1 CREDENZA

2 SIDE DINING CHAIR *

3 DINING TABLE*

4 END DINING CHAIR*

5 CREDENZA

6 REFRIGERATOR*

7 INDUCTION RANGE*

8 UNDER CABINET HOOD*

9 KITCHEN SINK

10 UNDER COUNTER DISHWASHER*

11 WALL MICROWAVE*

12 WALL OVEN*

13 ADA WASHER

14 ADA DRYER

15 SIDE CHAIR

16 SIDE TABLE

17 NIGHTSTAND

18 KING BED*
- 19 DRESSER

20 BATHROOM SINK

21 ADA TOILET

22 SIDE CHAIR

23 TASK CHAIR

24 DRESSER

25 NIGHTSTAND

26 BUNK BED

27 BATHTUB

28 QUEEN BED

29 BENCH

30 LOVESEAT

31 SOFA

32 COFFEE TABLE

33 SIDE TABLE

34 SIDE CHAIR

35 BAR STOOL

NOTES:
* MEANS LOOK AT SPECIFICATION SHEET FOR MORE DETAIL

1 FURNITURE LEGEND
SCALE: N/A

MARSHA AND
MARTY PAYNE

PROJECT:

SPACE PLANNING

INDS 1349

REVISIONS

6		
5		
4		
3		
2		
1		

DATE: 4/ 29/ 2020

DRAFTED BY:


KALI
STEELE

SHEET CONTENTS:

FURNITURE
LEGEND

SHEET:

A.OI

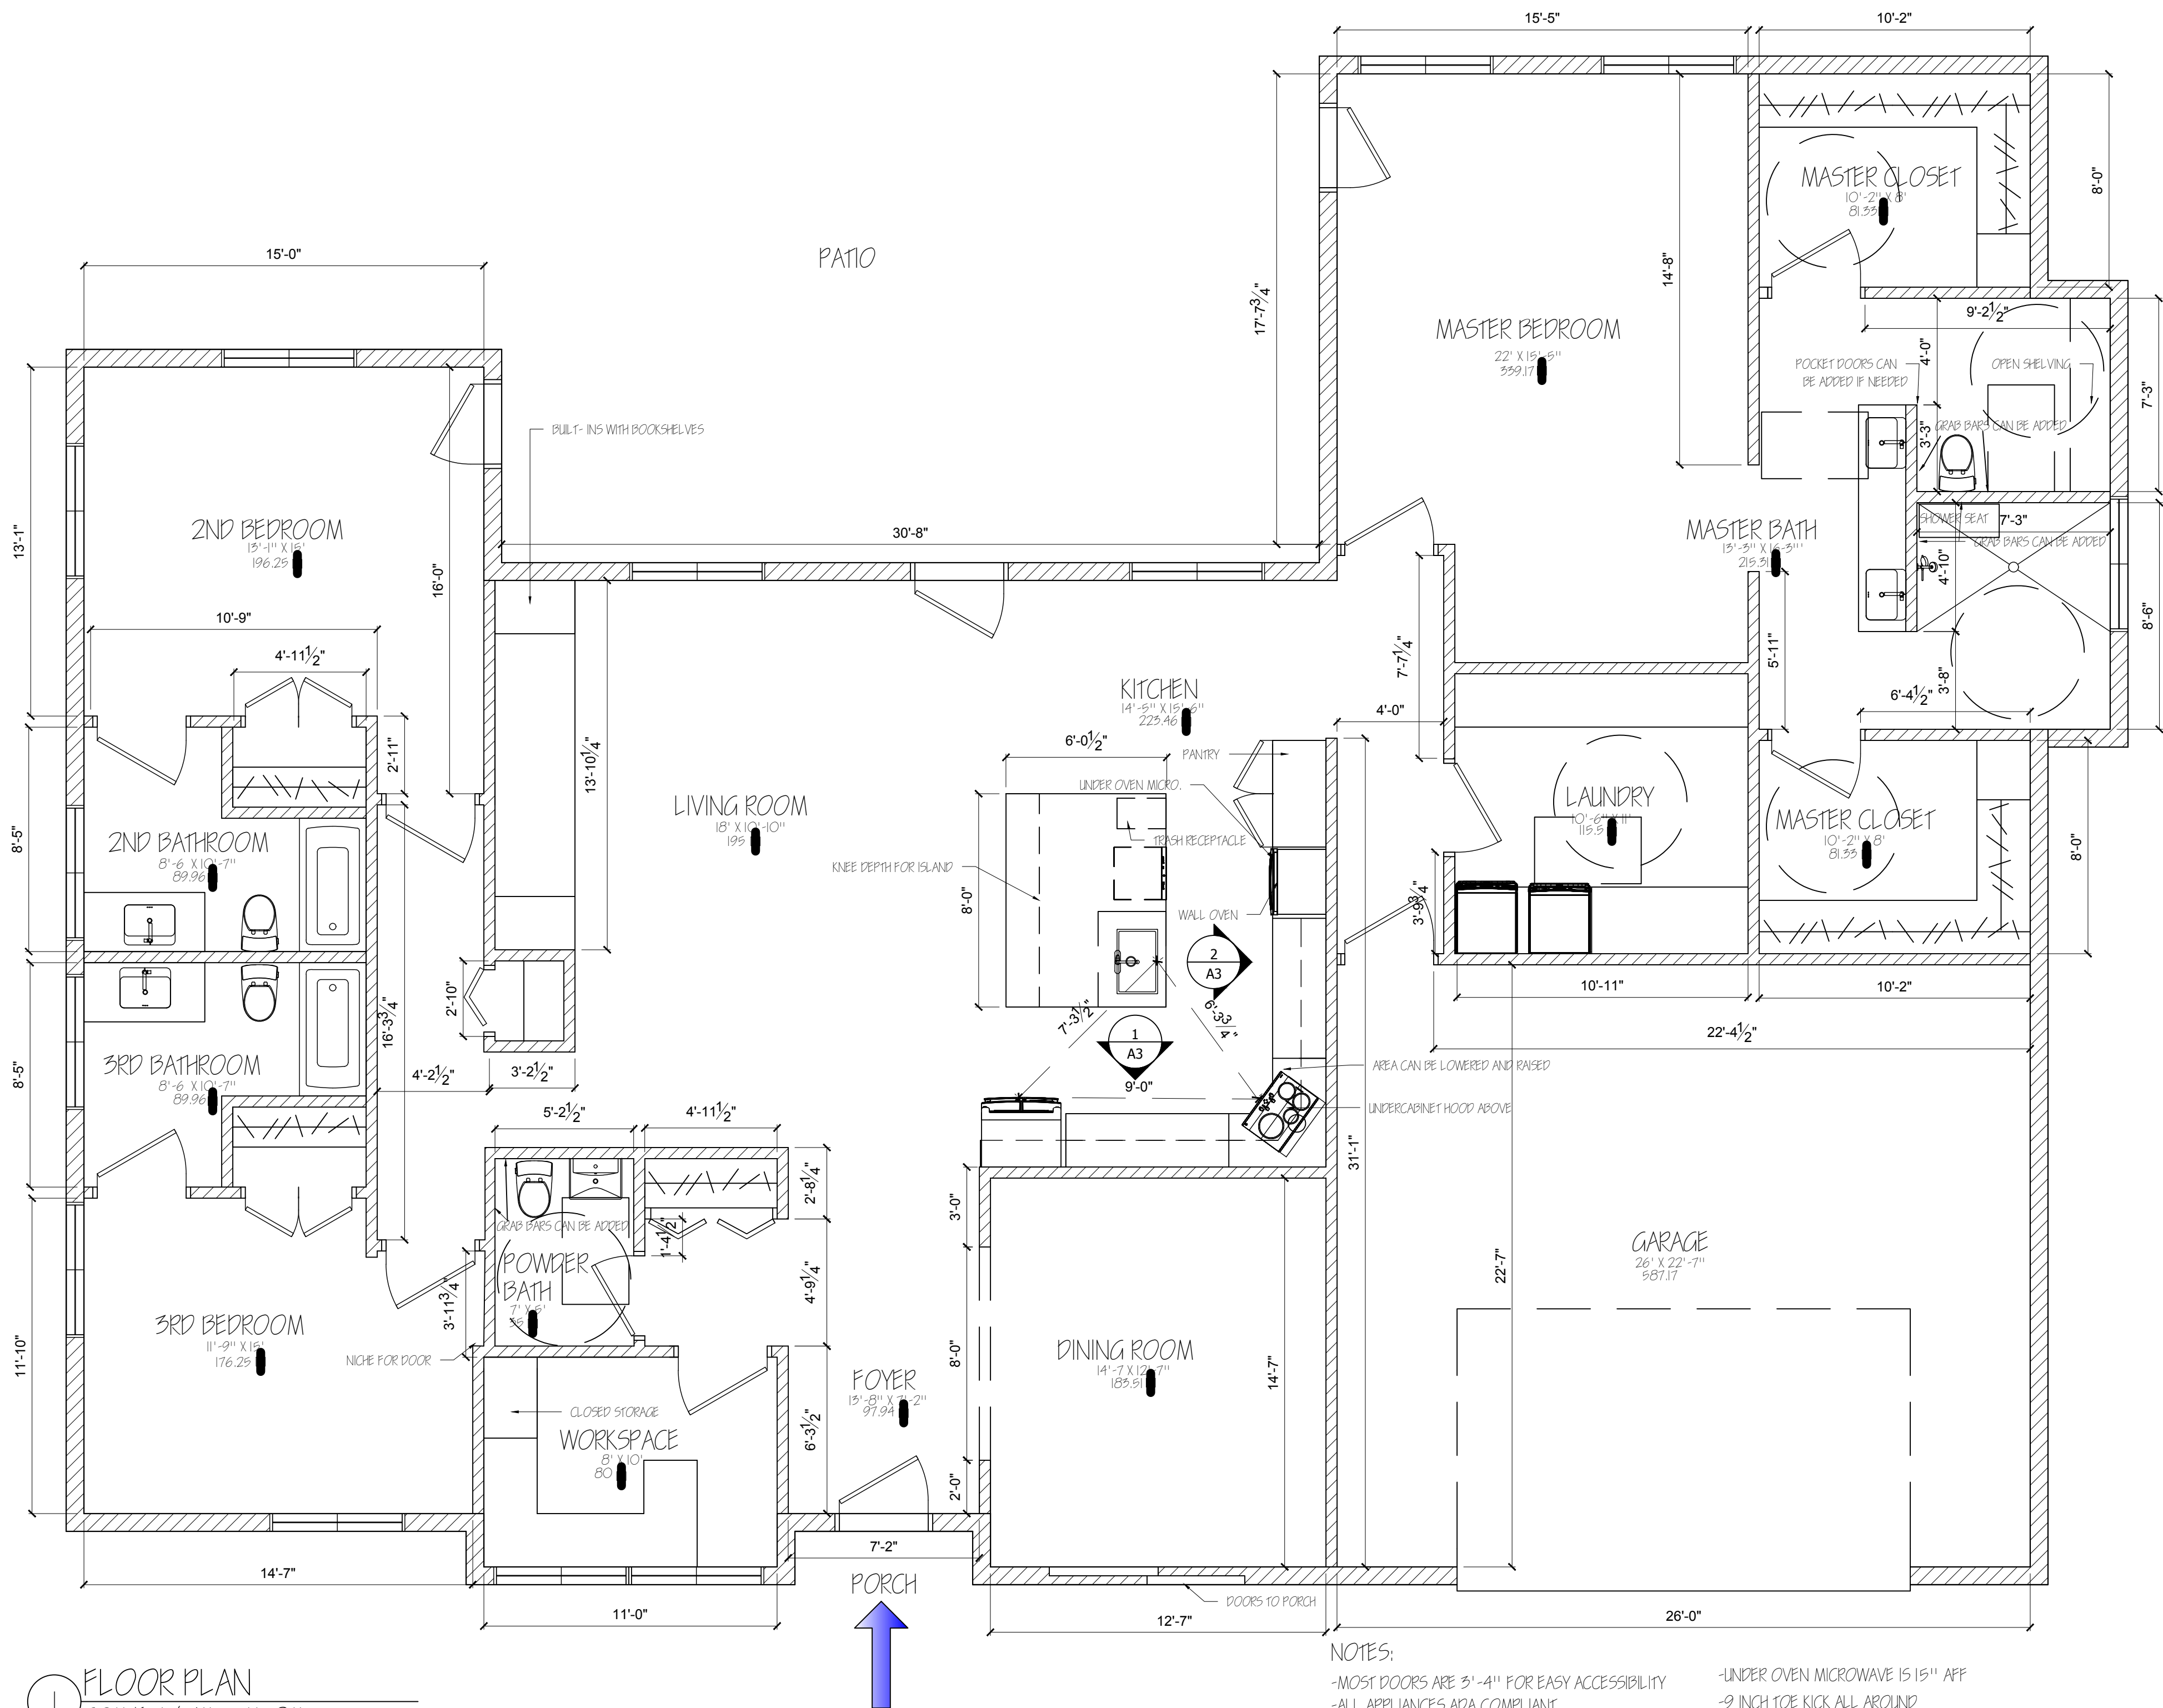

1 FLOOR PLAN
SCALE: 1/4" = 1'-0"

PROJECT:

SPACE PLANNING
INDS 1349

REVISIONS

6		
5		
4		
3		
2		
1		


DATE: 4/29/2020
DRAFTED BY:

KALI
STEELE

SHEET CONTENTS:
FLOOR PLAN

SHEET:

A.I

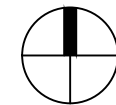



MARSHA AND
MARTY PAYNE

PROJECT:

SPACE PLANNING
INDS 1349

REVISIONS

6		
5		
4		
3		
2		
1		

DATE: 4/ 29/ 2020

DRAFTED BY:



KALI
STEELE

SHEET CONTENTS:

FURNITURE
PLAN

SHEET:

A.2

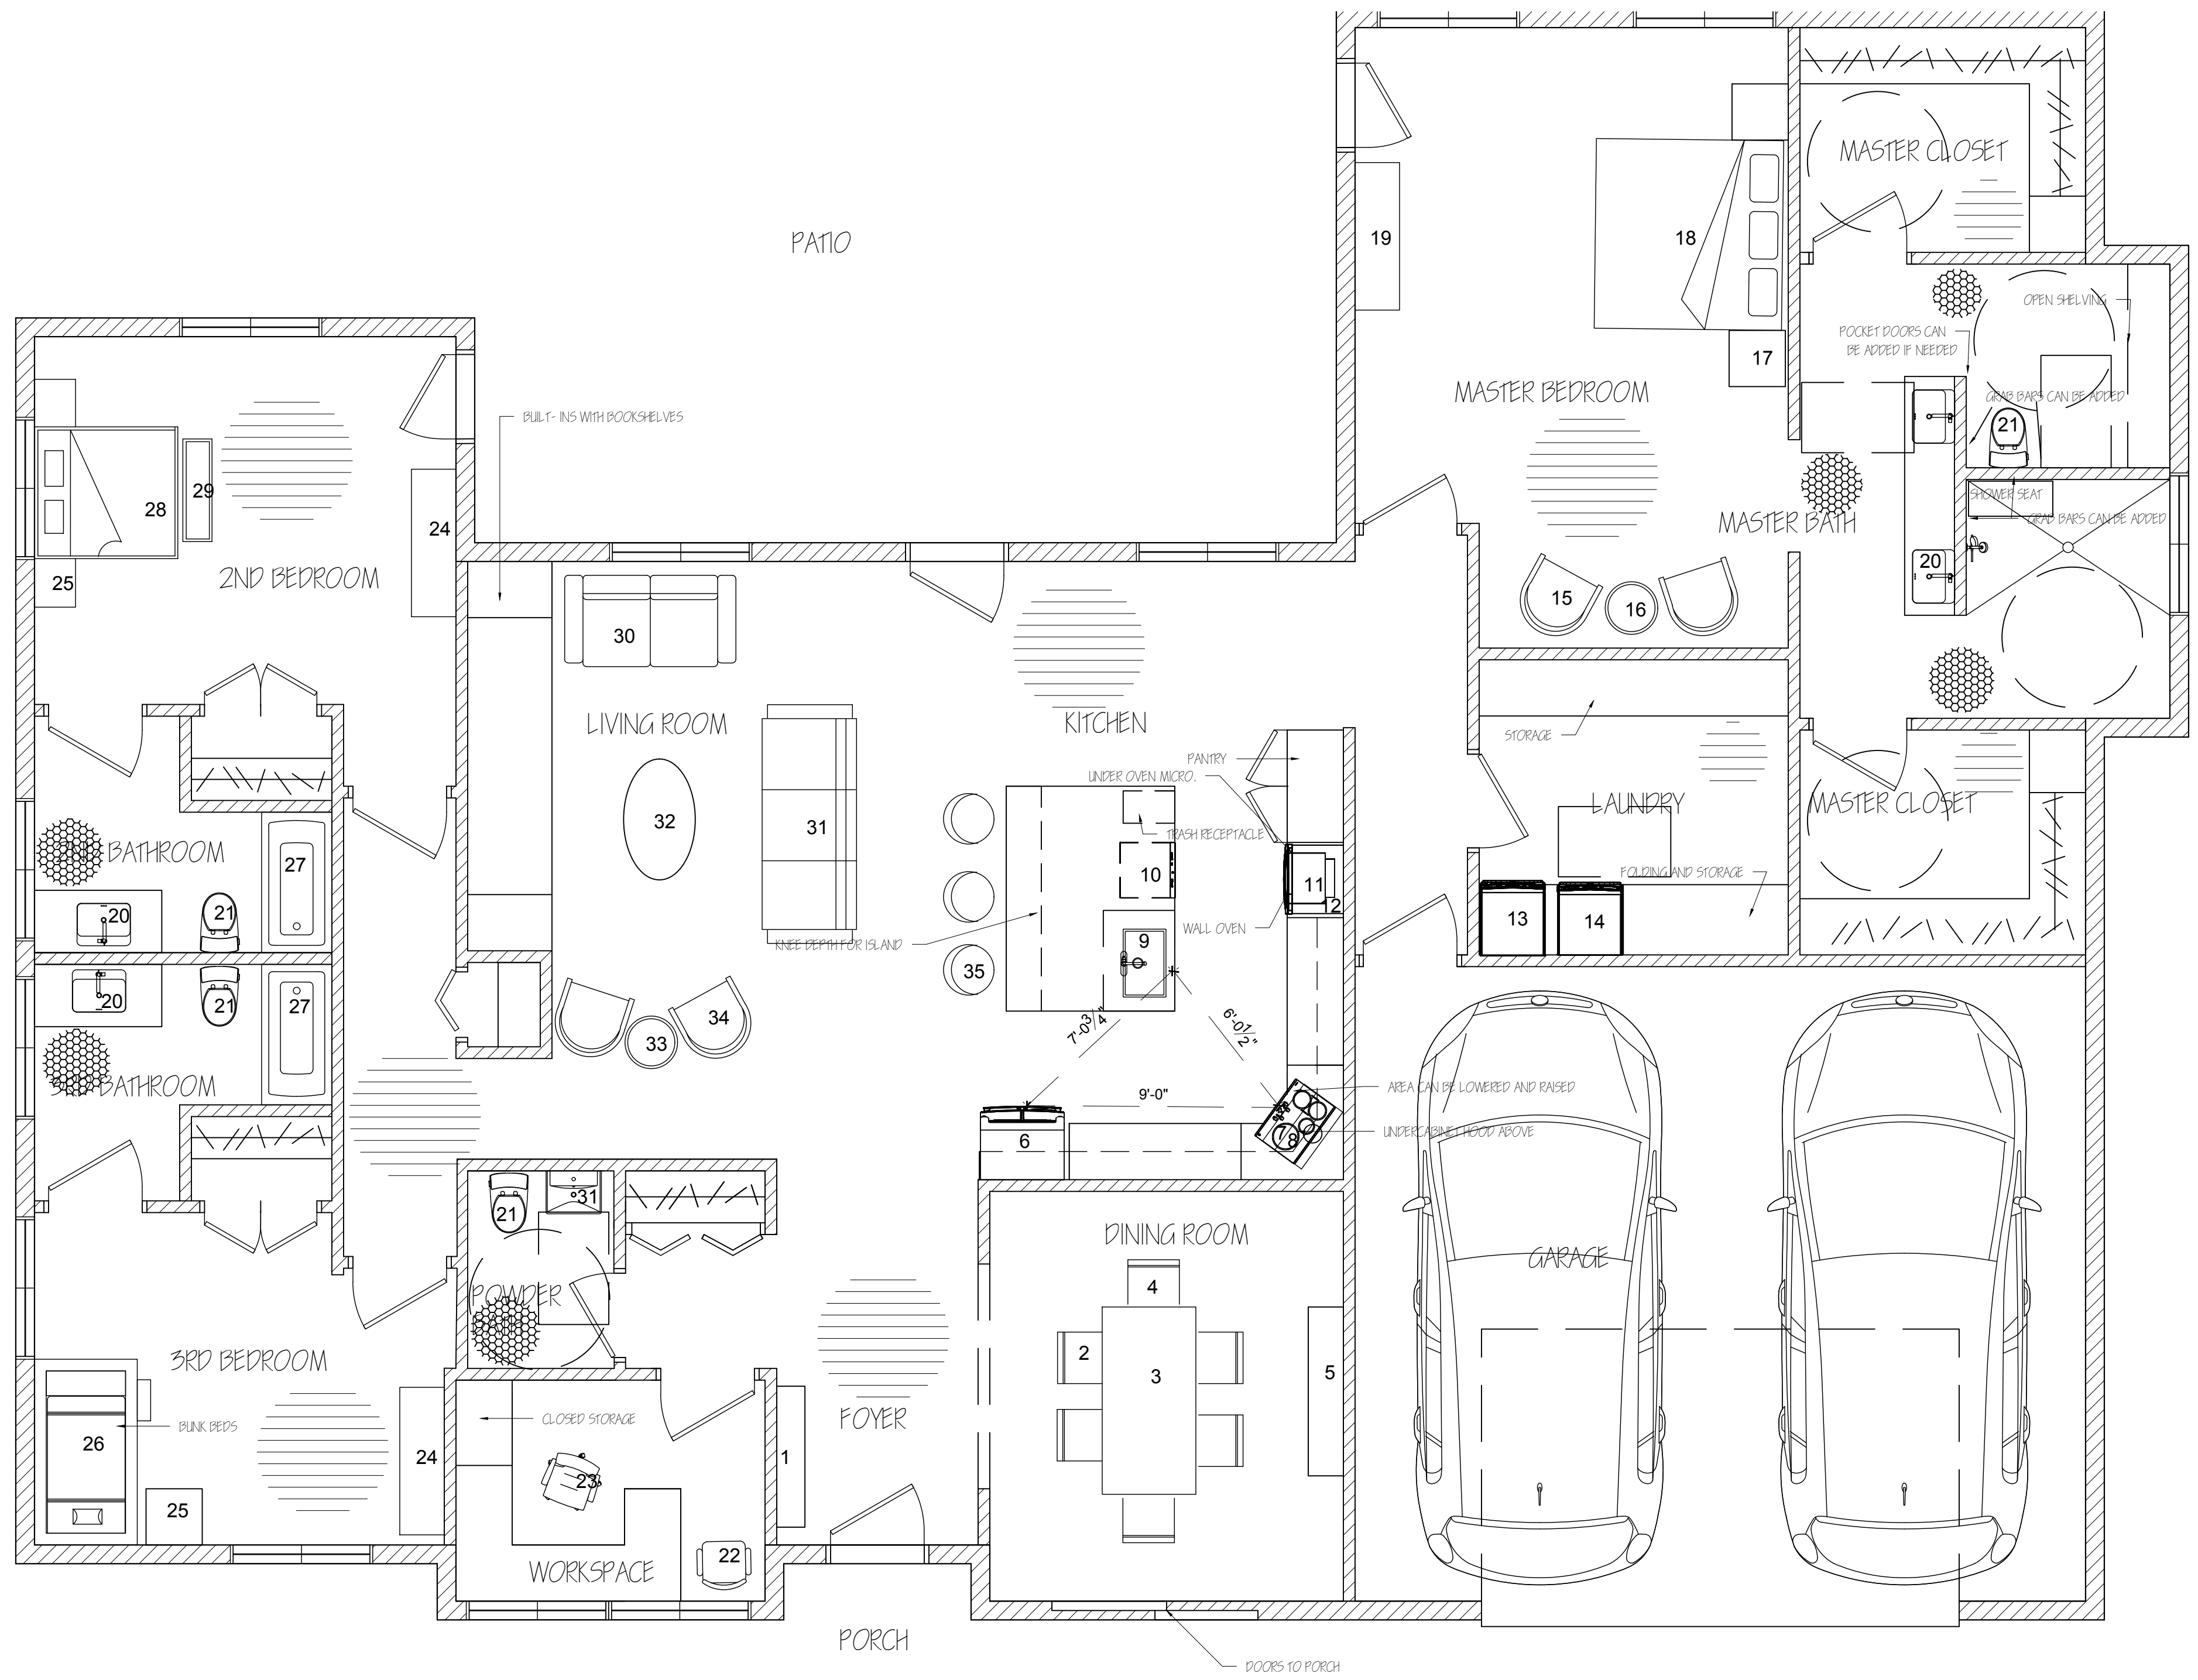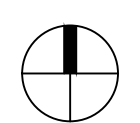

1 FURNITURE PLAN
SCALE: 1/ 4" = 1'-0"

NOTES:

- CHECK FLOOR PLAN FOR ADDITIONAL NOTES
- HATCH CLOUDS SHOWN: WOOD LOOK TILE THROUGHOUT MAIN AREAS, HEXAGON TILE FOR BATHROOM SLIP RESISTANCE

